


TOTAL ELEVATION	1,143 S.F.	100%
WINDOWS AND OPENINGS	330 S.F.	29%
6.1.F.S. AND CEMENTITIOUS MATERIAL	52 S.F.	5%
6.1.F.S. CORNICE	30 S.F.	3%

1 NORTH ELEVATION

SCALE: 1/4" = 1'-0"

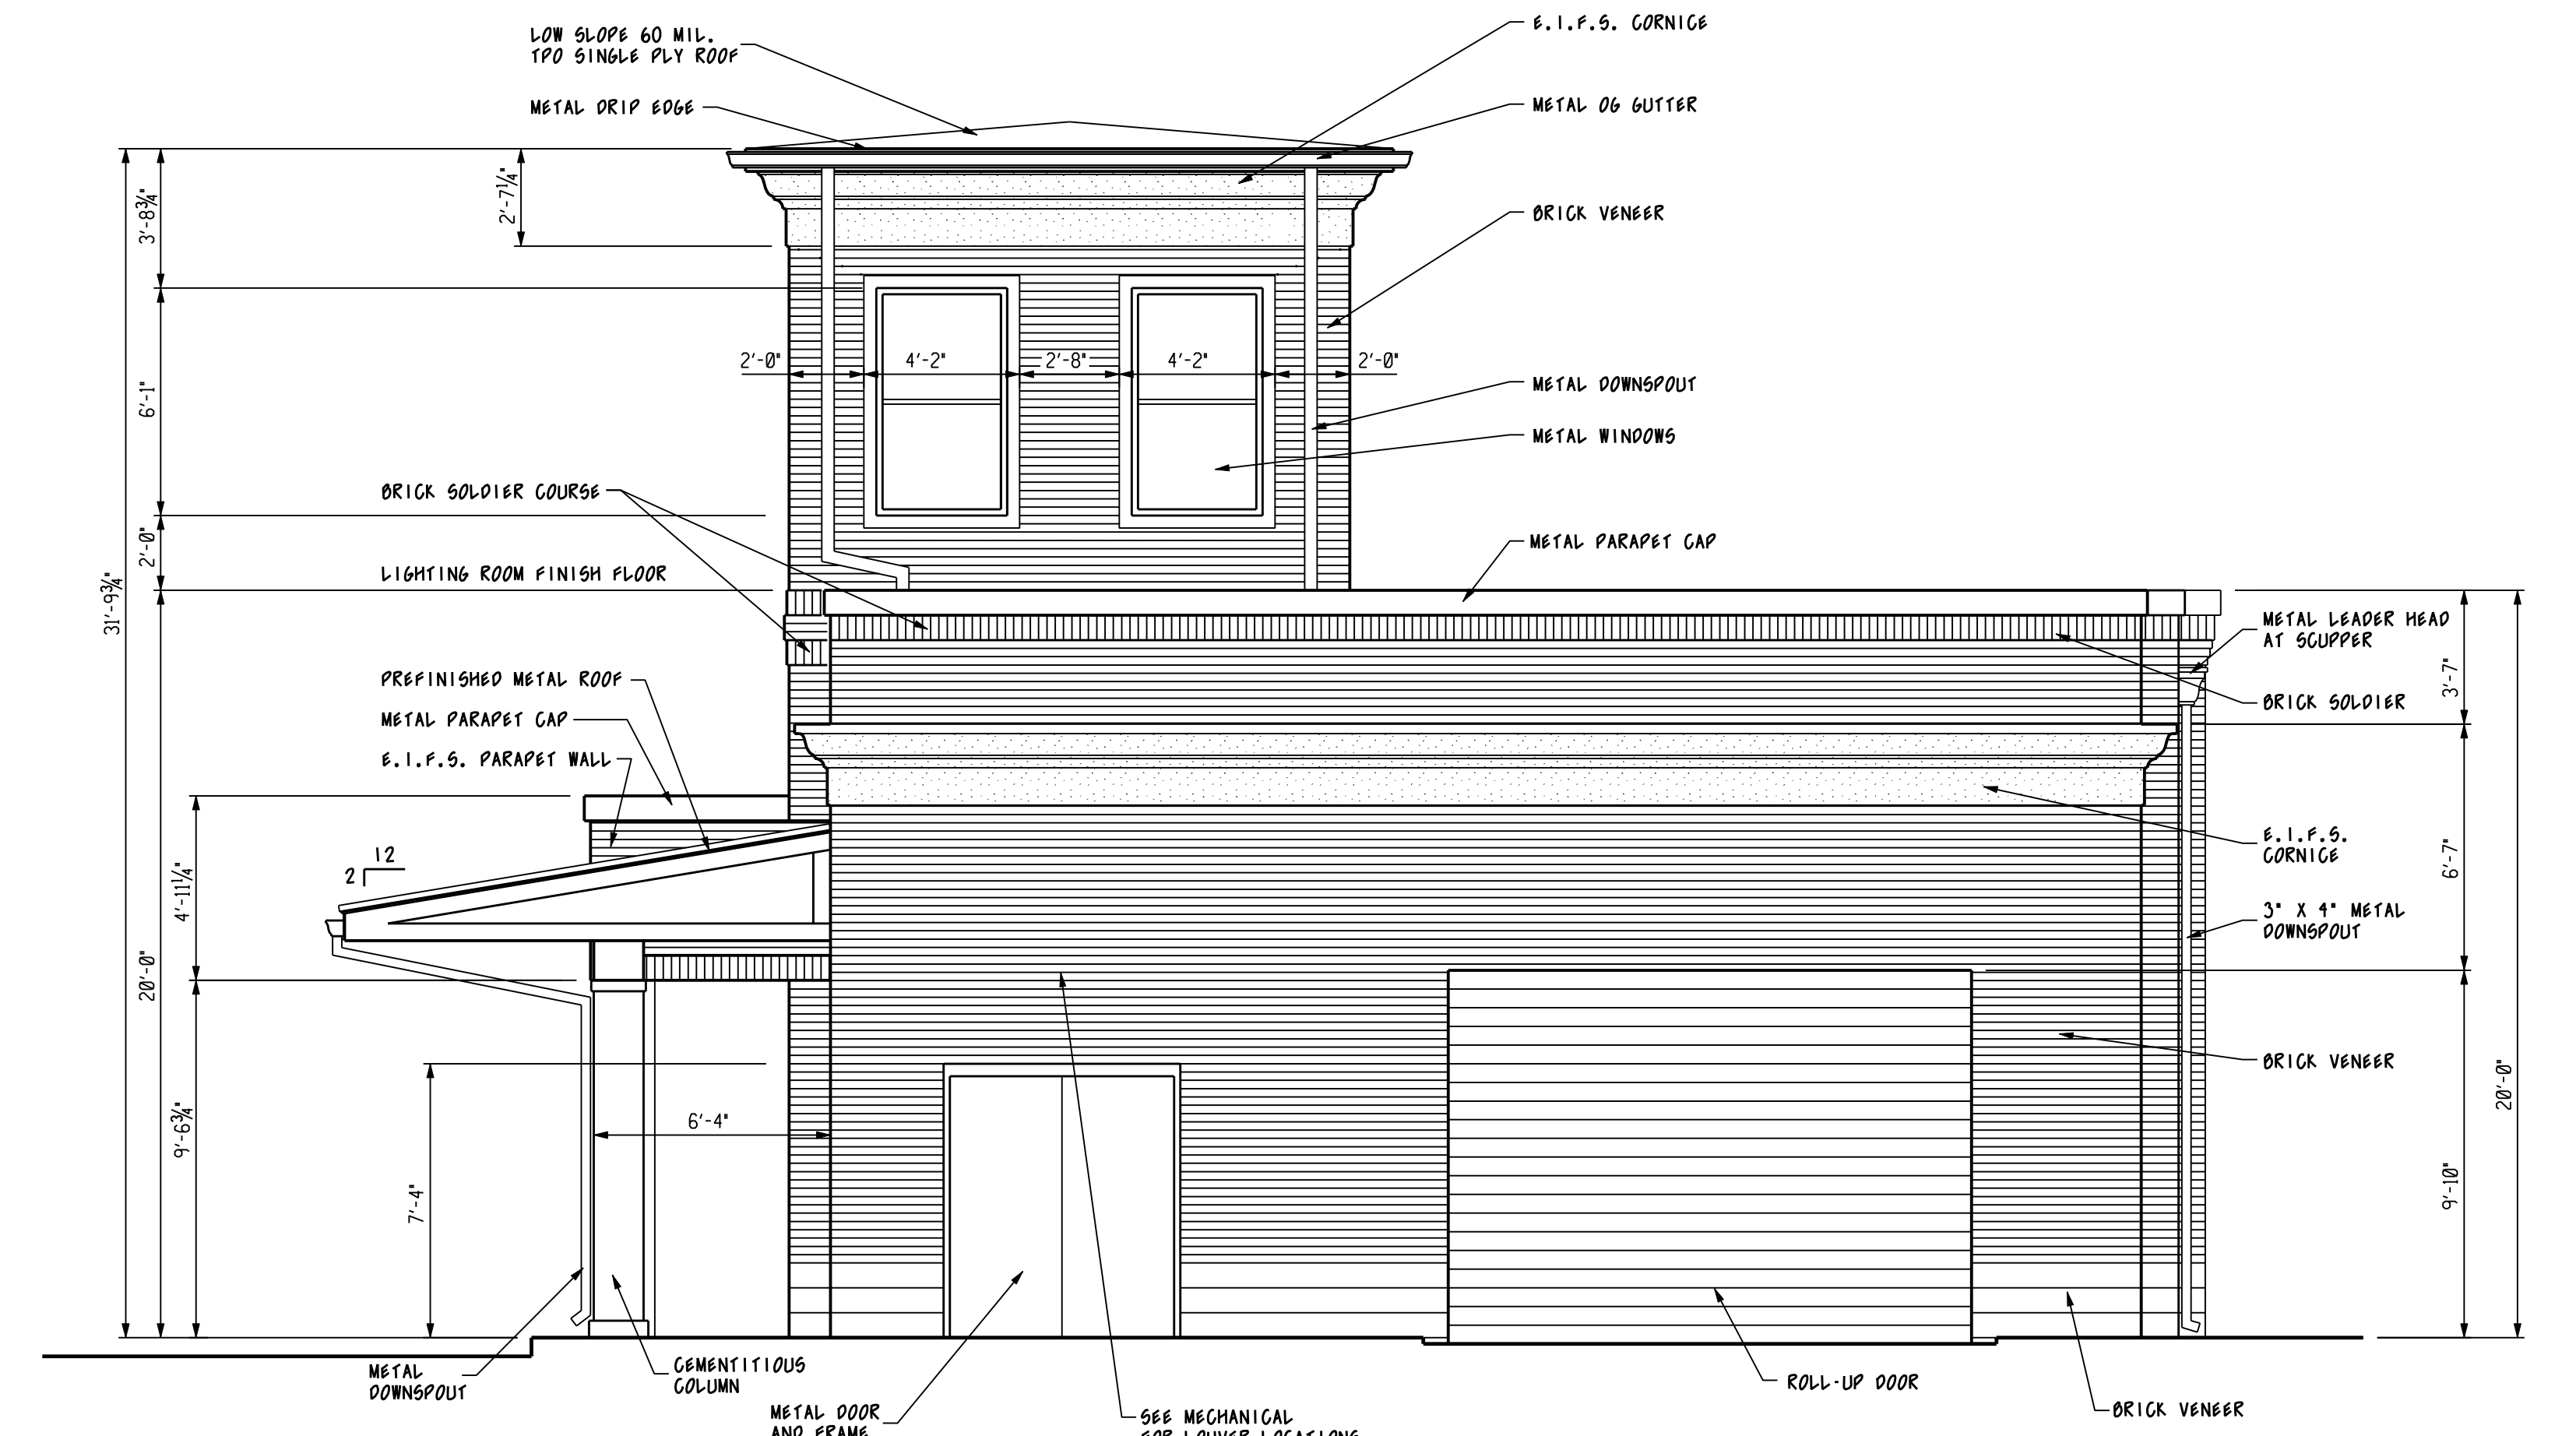

TOTAL ELEVATION	1,143 S.F.	100%
WINDOWS AND OPENINGS	321 S.F.	28%
6.1.F.S. AND CEMENTITIOUS MATERIAL	51 S.F.	4%
6.1.F.S. CORNICE	107 S.F.	9%

2 SOUTH ELEVATION

SCALE: 1/4" = 1'-0"

BIG PEACH CAR WASH
FOR
BIG PEACH PROPERTIES
TUCKER ROAD
SENOIA, GEORGIA 30276

ADAMS and DAY
ARCHITECTS, A.I.A., P.C.
216 ROSE HILL DRIVE, GEORGIA 31088
PHONE: (478) 745-1167
robert.day@cox.net

DRAWING NO.
A-3

DRAWN BY
RAD
CHECKED BY
RAD
DATE
9-15-23