


ROSE & REID DESIGN ASSOCIATES, P.C.  
 259 HIGHWAY 74, SUITE 1  
 PEACHTREE CITY, GEORGIA  
 PHONE: 770-632-6161  
 FAX: 770-632-6160  
 RRDA@BELLSOUTH.NET

This drawing is the property of the architect and may not be reproduced or used without his written permission.  
 issue date/revisions




An New Retail Center for  
**AA SENOIA PROPERTIES, LLC**  
 LOT 1  
 GEORGIA HIGHWAY 16  
 SENOIA, GA. 30290

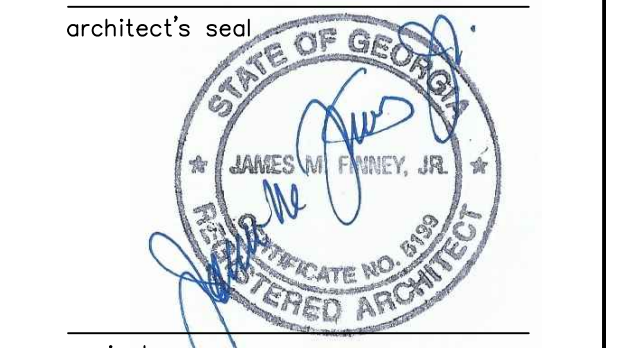

project name  
**A NEW RETAIL CENTER for AA SENOIA PROPERTIES, LLC**

sheet title  
**EXTERIOR ELEVATIONS**  
 drawn JMF  
 checked JMF  
 project no. RRDA-22-029  
 date 09/12/2023  
**A-2** sheet no.

MATERIALS  
 44% BRICK  
 56% GLASS

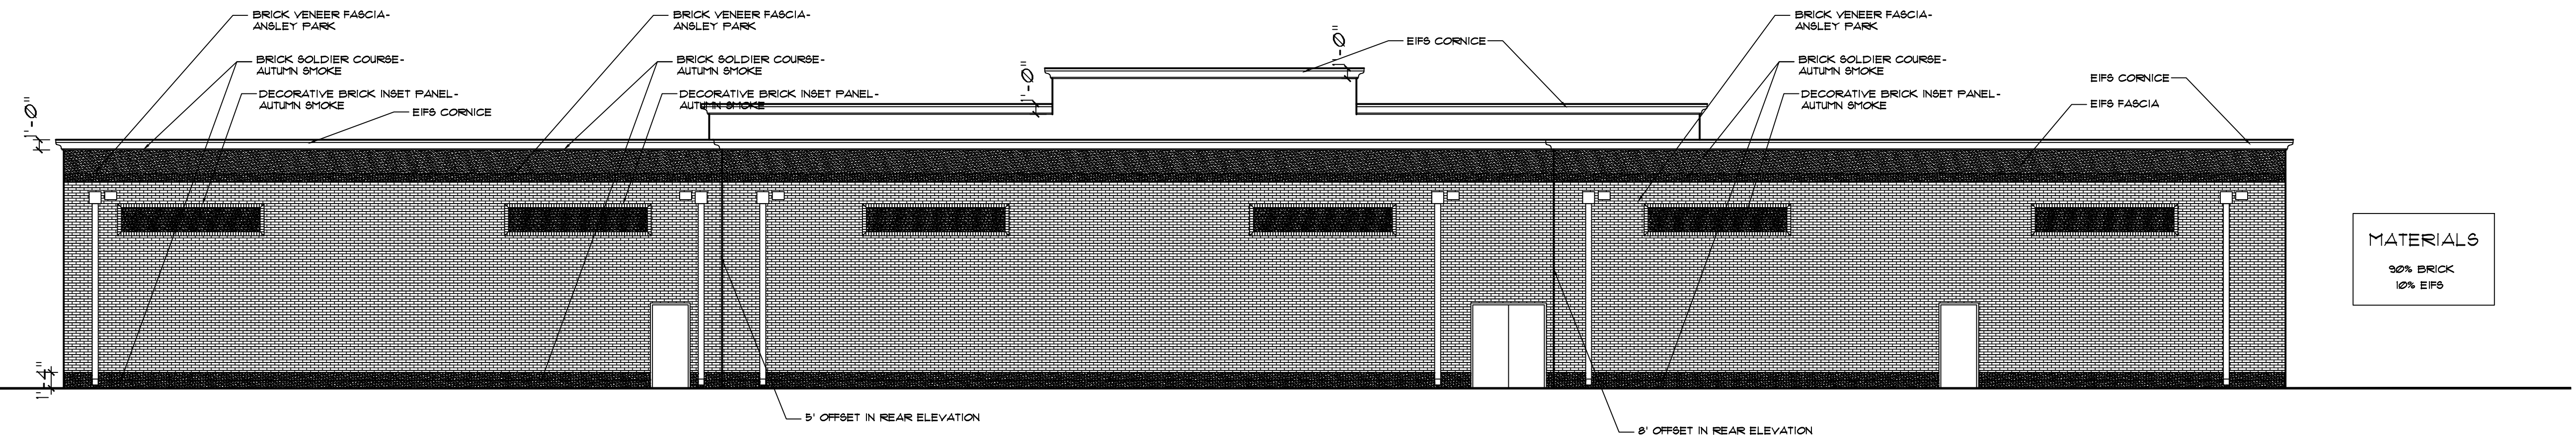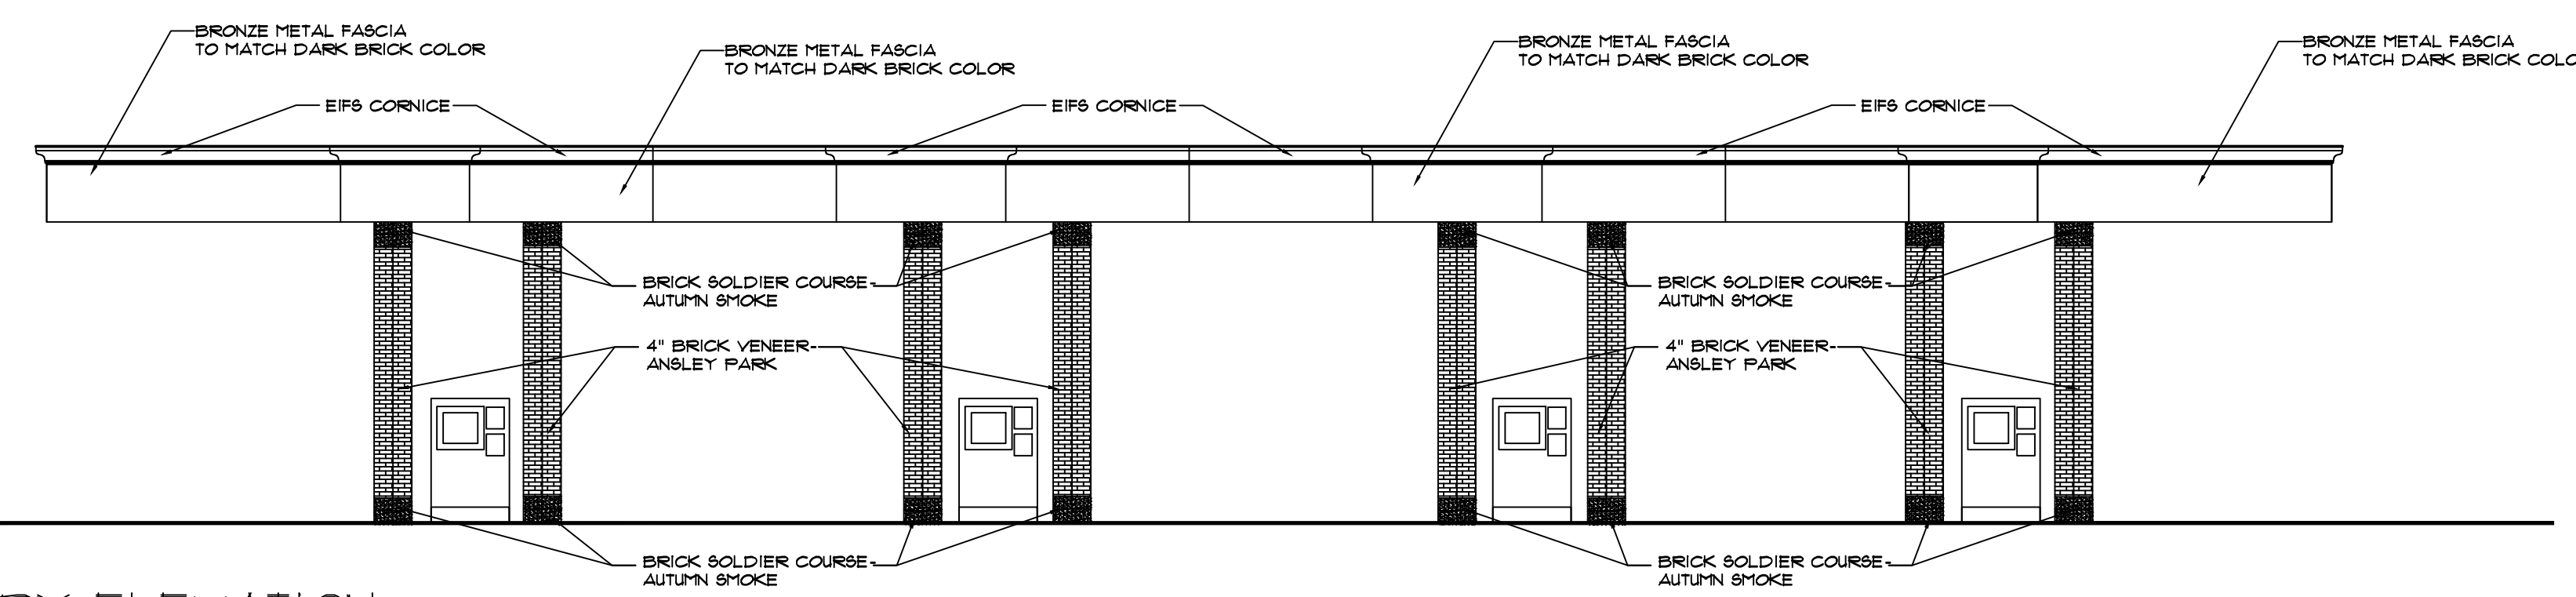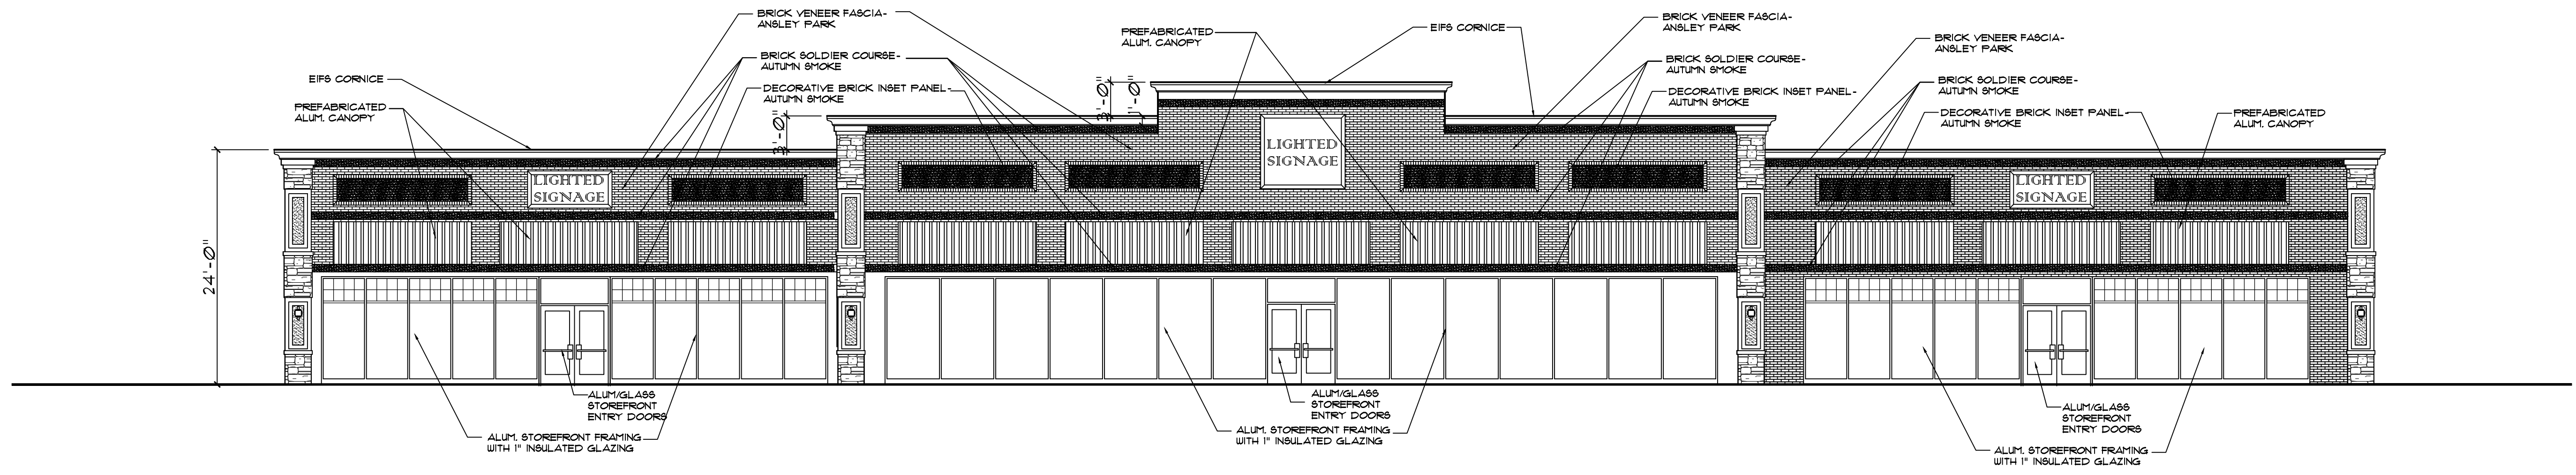

MATERIALS  
 90% BRICK  
 10% EIFS