


ROSE & REID DESIGN ASSOCIATES, P.C.
 259 HIGHWAY 74, SUITE 1
 PEACHTREE CITY, GEORGIA
 PHONE: 770-632-6161
 FAX: 770-632-6160
 RRDA@BELLSOUTH.NET

This drawing is the property of the architect and may not be reproduced or used without his written permission.
 issue date/revisions

An New Retail Center for
AA SENOIA PROPERTIES, LLC

LOT 1
 GEORGIA HIGHWAY 16
 SENOIA, GA. 30290

architect's seal

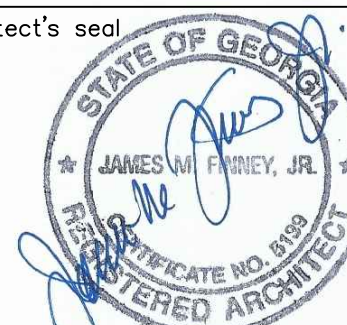

project name

A NEW RETAIL CENTER
 for
 AA SENOIA PROPERTIES, LLC

sheet title

EXTERIOR ELEVATIONS

drawn

JMF

checked

JMF


project no.

RRDA-22-029

date


09/12/2023

A-3
 sheet no.

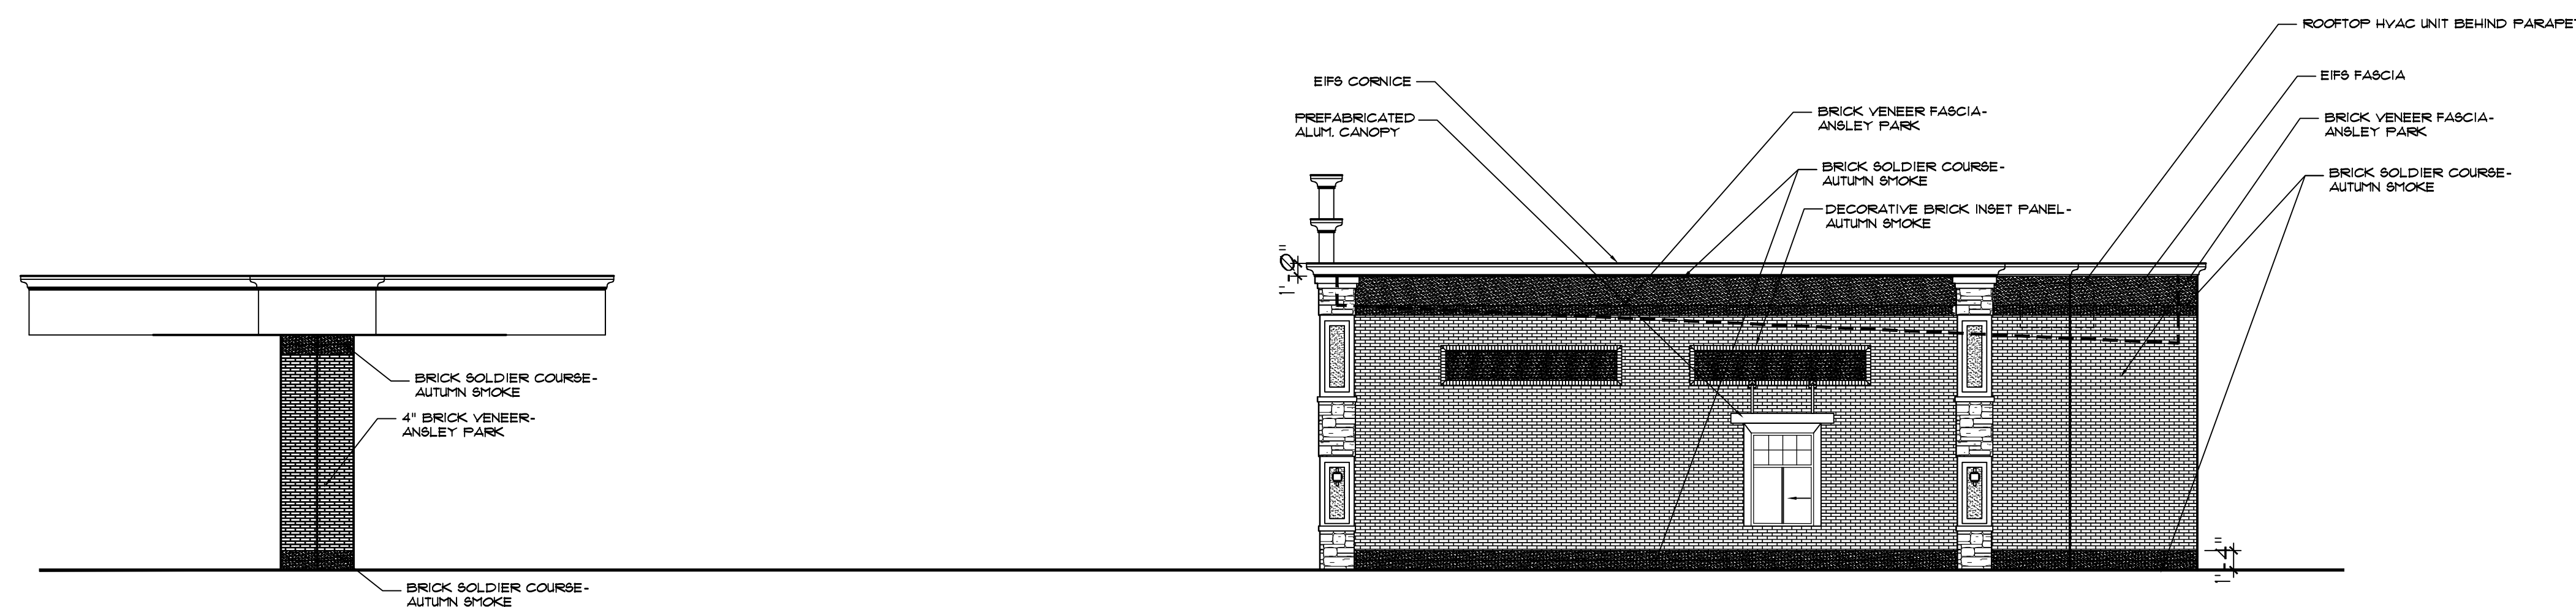

MATERIALS
 90% BRICK
 10% EIFS
 3% GLASS

RIGHT SIDE ELEVATION
 1/8"=1'-0"

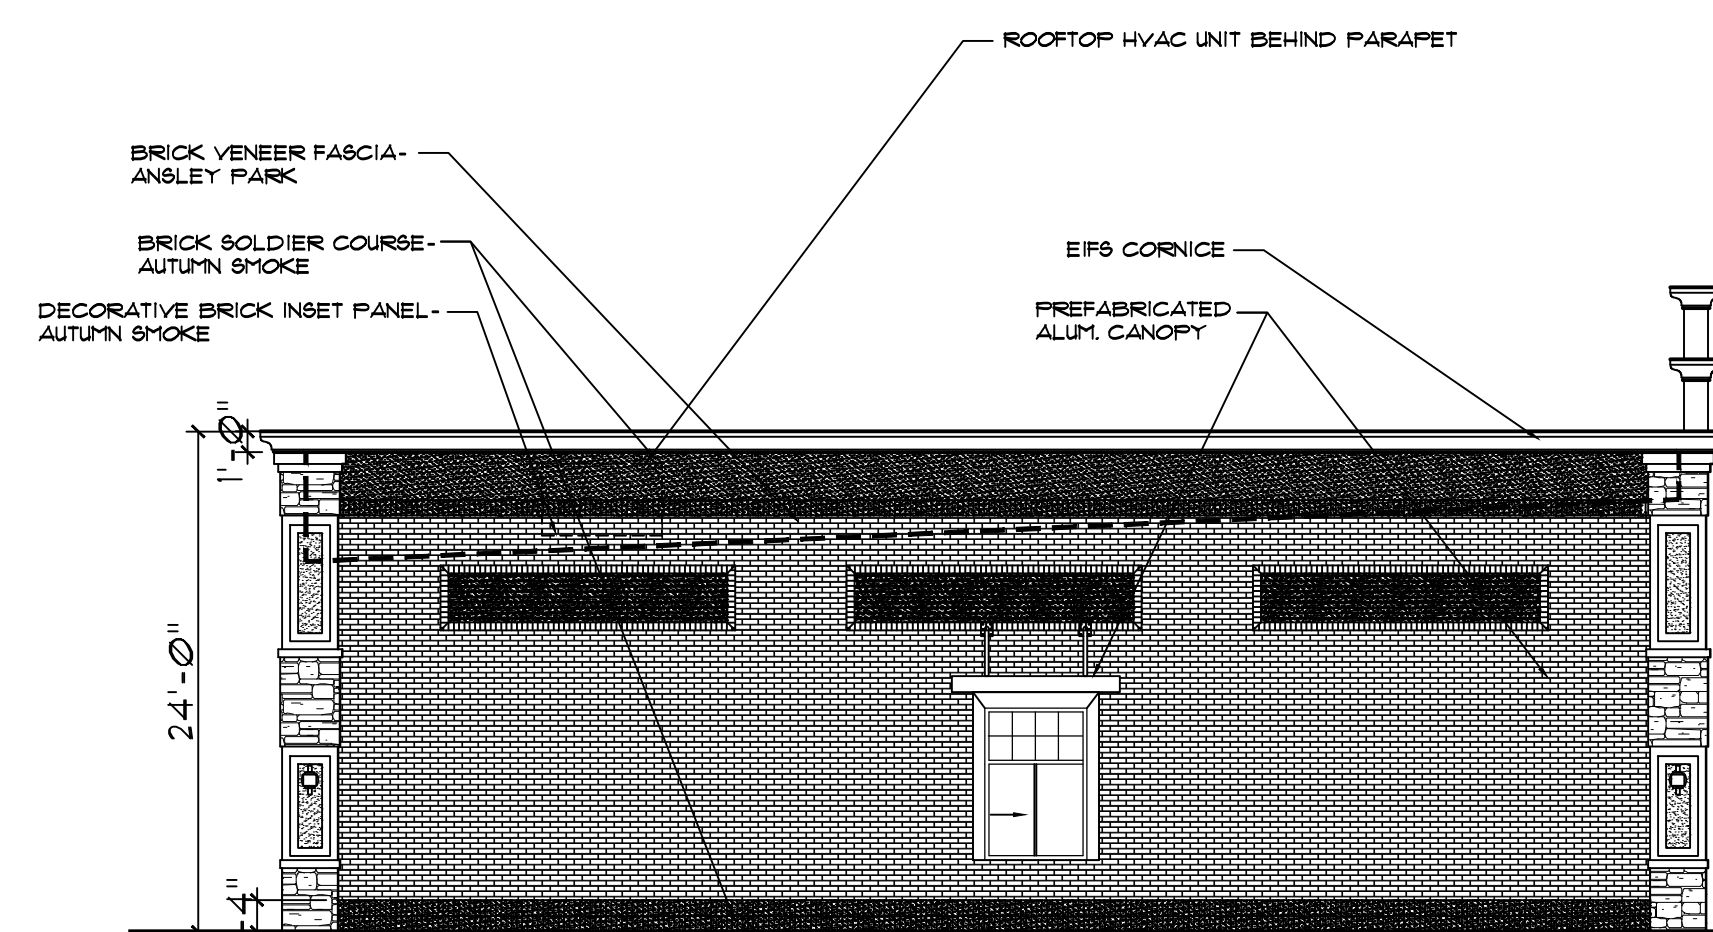

MATERIALS
 90% BRICK
 10% EIFS
 3% GLASS

LEFT SIDE ELEVATION
 1/8"=1'-0"

