



NOTE: MATERIALS USED AS BASIS OF DESIGN OR APPROVED EQUAL

EXTERIOR FINISH KEY


ABB.	MATERIAL DESCRIPTION	ABB.	MATERIAL DESCRIPTION	ABB.	MATERIAL DESCRIPTION	ABB.	MATERIAL DESCRIPTION
BR-1	MODULAR FACE BRICK VENEER, STANDARD B.O.D: CHEROKEE BRICK COLOR: SAVANNAH GRAY	C-1	COPIING B.O.D: PAC-CLAD COLOR: SANDSTONE	WS	WAINSCOT SILL B.O.D: ELDORADO STONE - CHISELED EDGE WAINSCOT SILL COLOR: BUCKSKIN	LL-1	EXTERIOR LIGHT #1 B.O.D: LITHONIA LIGHTING - LED WALL CYLINDER COLOR: BRONZE
BR-2	MODULAR FACE BRICK VENEER, STANDARD B.O.D: CHEROKEE BRICK COLOR: FRENCH COUNTRY GREY	PMC	PREFAB METAL CANOPY B.O.D: MAPES LUMIDECK FLAT SOFFIT COLOR: BRONZE BAKED ENAMEL	WT	WOOD TRELLIS SPECIES: REFER TO STRUCTURAL	LL-2	EXTERIOR LIGHT #2 B.O.D: LITHONIA LIGHTING - WEDGE2 LED WALL MOUNT COLOR: BRONZE
ST-1	STONE VENEER B.O.D: ELDORADO STONE - HILLSTONE COLOR: VERONA	SFM	STOREFRONT MULLION B.O.D: KAWNEER - ANODIZED FINISH COLOR: CHAMPAGNE	DS	ALUMINUM DOWNSPOUT COLOR: PAINT - SHERWIN WILLIAMS, NATUREL	LAD	ROOF ACCESS LADDER B.O.D: PRECISION LADDERS - STANDARD FIXED COLOR: PER MANUFACTURER
FC-1	FIBER CEMENT PANEL B.O.D: ALLURA SMOOTH PANEL COLOR: HEARTHSTONE	GLZ	GLAZING B.O.D: KAWNEER COLOR:	GTR	ALUMINUM GUTTER COLOR: PAINT - SHERWIN WILLIAMS, NATUREL		
COR	EXTERIOR INSULATION AND FINISH SYSTEMS (EIFS) B.O.D: DRYVIT 205C154 604 COLOR: TBD TEXTURE: LYMESTONE	SPN	SPANDREL GLAZING B.O.D: KAWNEER COLOR:	HDR	EXTERIOR INSULATION AND FINISH SYSTEMS (EIFS) B.O.D: DRYVIT 205B103 604 COLOR: TBD TEXTURE: LYMESTONE		

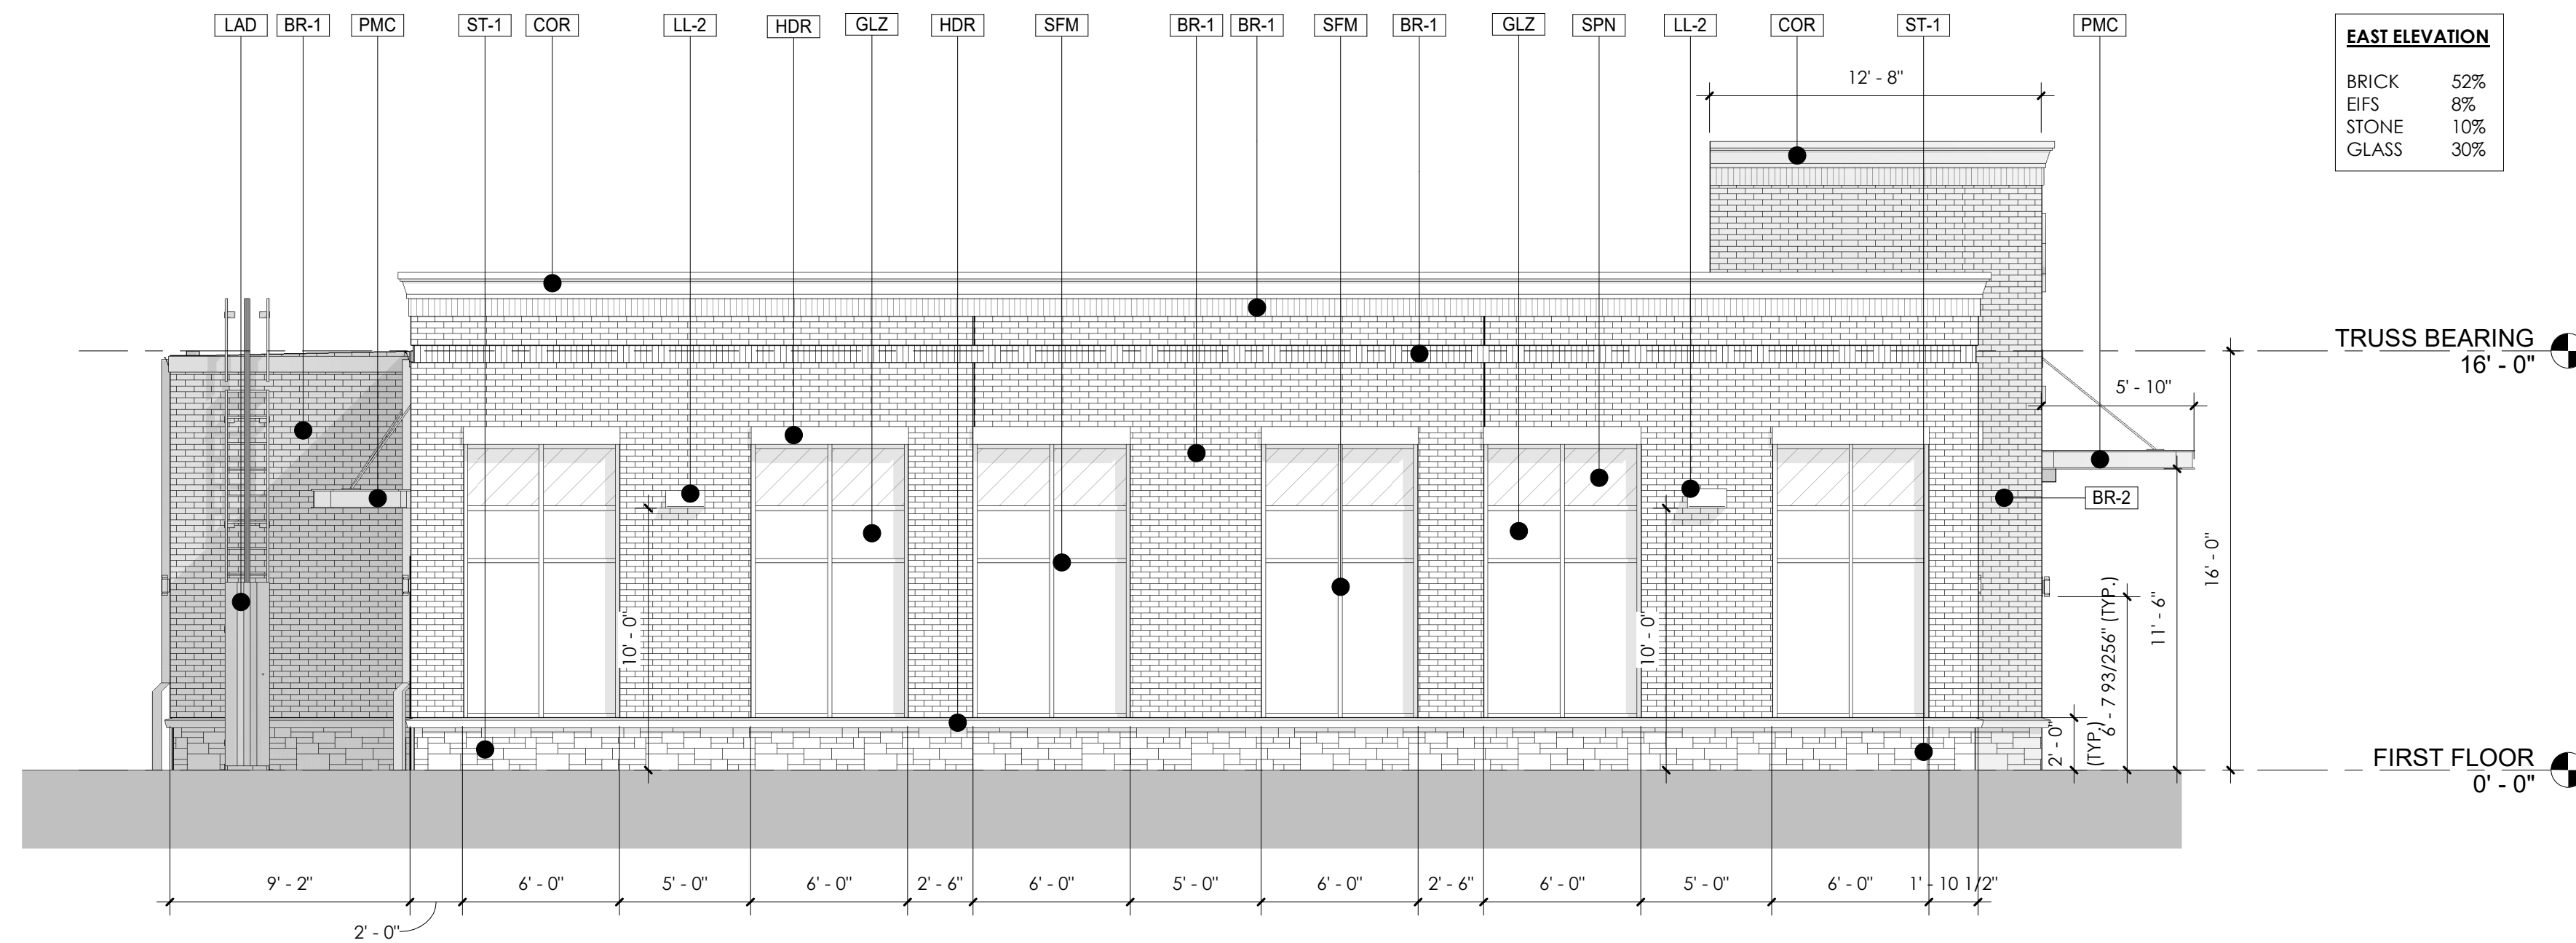

E1 SIDE ELEVATION - LEFT
3/16" = 1'-0"

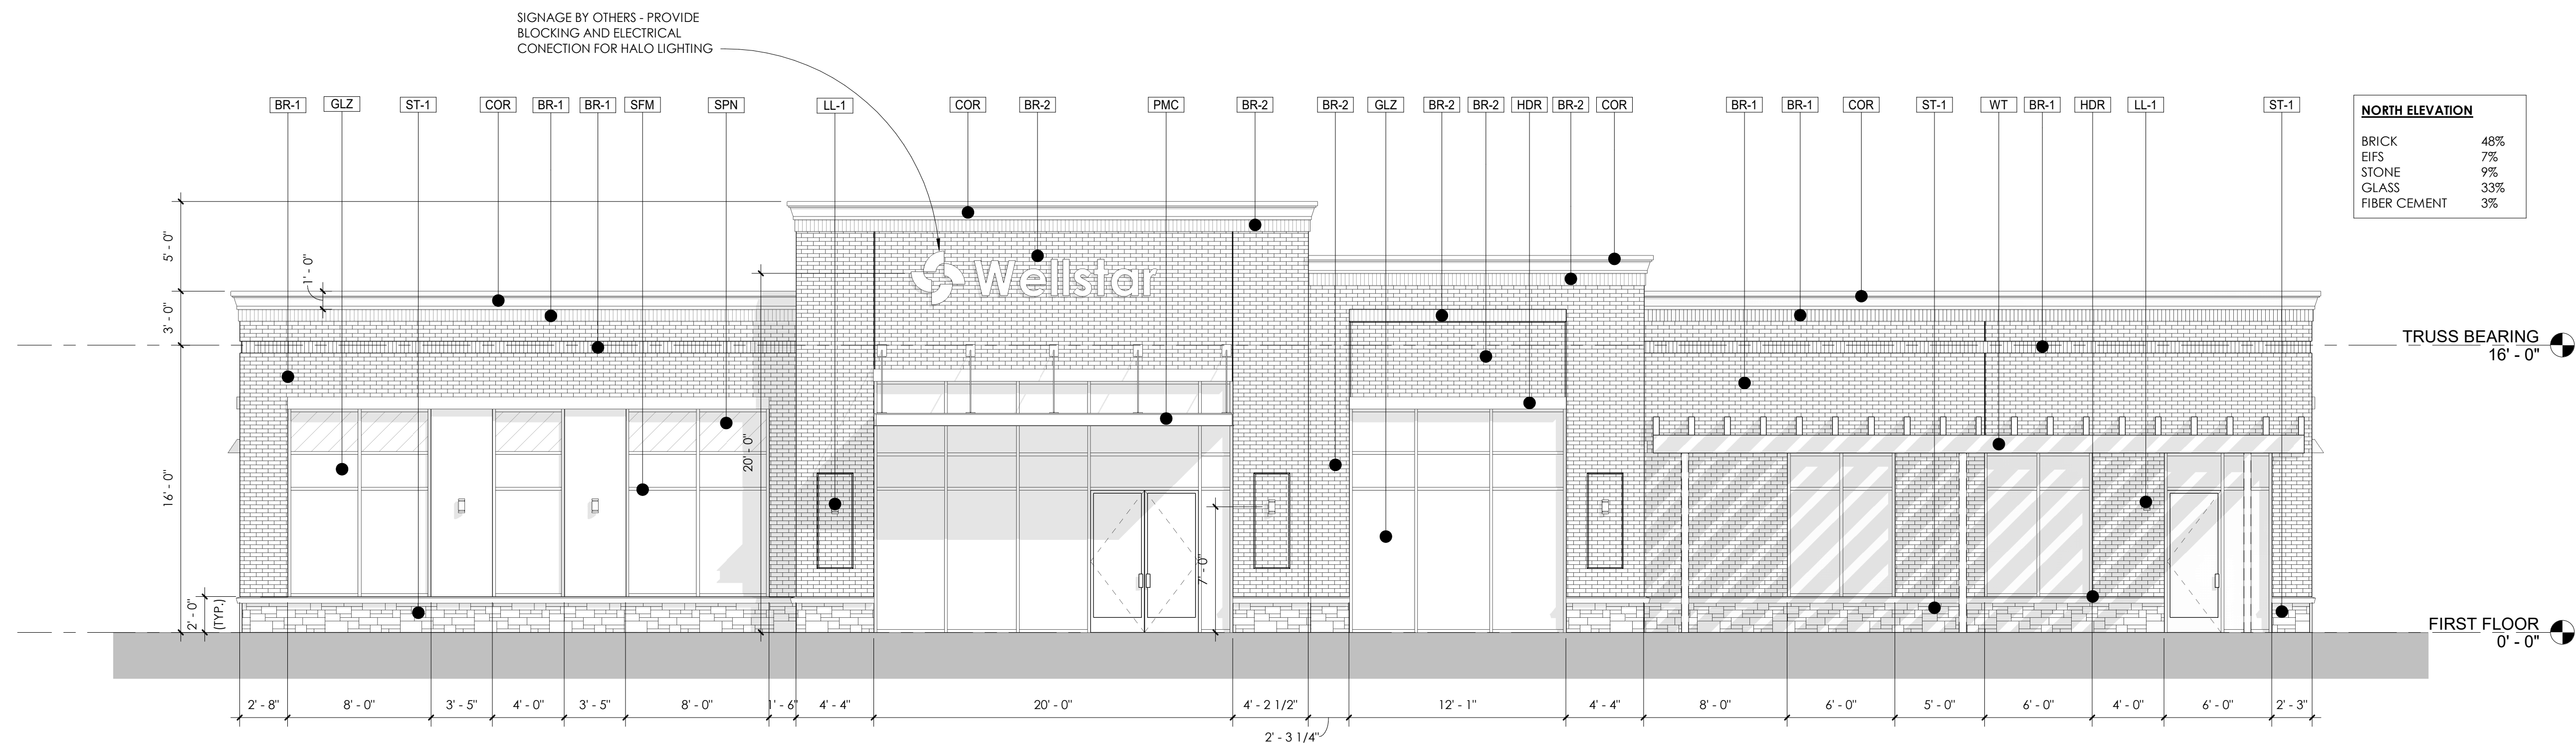


A1 FRONT ELEVATION
3/16" = 1'-0"

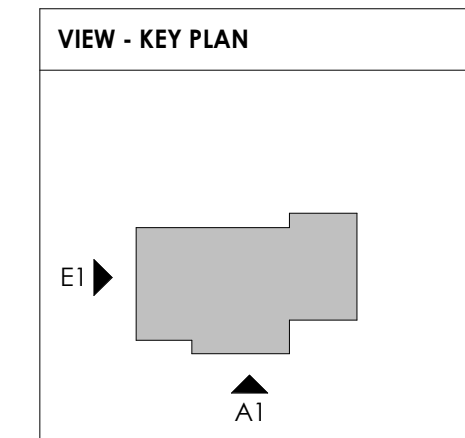

ISSUE	DATE	DESCRIPTION	INCLUDED
1/31/2023	DESIGN DEVELOPMENT SET		X
4/12/2023	100% CONSTRUCTION DOCUMENTS		X

REVISION	DATE	DESCRIPTION	REV

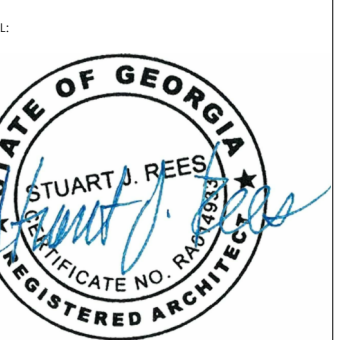

DISCLAIMER:
ALL DRAWINGS FOR THIS PROJECT ARE THE PROPERTY OF ALIGN DESIGN ASSOCIATES, LLC. ANY REPRODUCTION OF THEM MAY ONLY BE USED BY THE OWNER TO CONSTRUCT AND OCCUPY THE PROJECT. NEITHER THE DESIGN INDICATED ON THE DRAWINGS OR THE DRAWINGS THEMSELVES MAY BE USED FOR ANY OTHER PROJECT OR PURPOSE WITHOUT THE WRITTEN CONSENT OF ALIGN DESIGN ASSOCIATES, LLC. SCALES AS NOTED ON THE DRAWINGS ARE HELD ON THE ORIGINAL DRAWINGS ONLY AS PRINTED FULL SCALE.

SHEET NAME:
OVERALL BUILDING ELEVATIONS

JOB NUMBER:


A401

ISSUED FOR CONSTRUCTION


NOTE: MATERIALS USED AS BASIS OF DESIGN OR APPROVED EQUAL

EXTERIOR FINISH KEY


ABB.	MATERIAL DESCRIPTION	ABB.	MATERIAL DESCRIPTION	ABB.	MATERIAL DESCRIPTION	ABB.	MATERIAL DESCRIPTION
BR-1	MODULAR FACE BRICK VENEER, STANDARD B.O.D: CHEROKEE BRICK COLOR: SAVANNAH GRAY	C-1	COPING B.O.D: PAC-CLAD COLOR: SANDSTONE	WS	WAINSCOT SILL B.O.D: ELDORADO STONE - CHISELED EDGE WAINSCOT SILL COLOR: BUCKSKIN	LL-1	EXTERIOR LIGHT #1 B.O.D: LITHONIA LIGHTING - LED WALL CYLINDER COLOR: BRONZE
BR-2	MODULAR FACE BRICK VENEER, STANDARD B.O.D: CHEROKEE BRICK COLOR: FRENCH COUNTRY GREY	PMC	PREFAB METAL CANOPY B.O.D: MAPES LUMIDECK FLAT SOFFIT COLOR: BRONZE BAKED ENAMEL	WT	WOOD TRELLIS SPECIES: REFER TO STRUCTURAL	LL-2	EXTERIOR LIGHT #2 B.O.D: LITHONIA LIGHTING - WDG22 LED WALL MOUNT COLOR: BRONZE
ST-1	STONE VENEER B.O.D: ELDORADO STONE - HILLSTONE COLOR: VERONA	SFM	STOREFRONT MULLION B.O.D: KAWNEER - ANODIZED FINISH COLOR: CHAMPAGNE	DS	ALUMINUM DOWNSPOUT COLOR: PAINT - SHERWIN WILLIAMS, NATUREL	LAD	ROOF ACCESS LADDER B.O.D: PRECISION LADDERS - STANDARD FIXED COLOR: PER MANUFACTURER
FC-1	FIBER CEMENT PANEL B.O.D: ALLURA SMOOTH PANEL COLOR: HEARTHSTONE	GLZ	GLAZING B.O.D: KAWNEER COLOR:	GTR	ALUMINUM GUTTER COLOR: PAINT - SHERWIN WILLIAMS, NATUREL		
COR	EXTERIOR INSULATION AND FINISH SYSTEMS (EIFS) B.O.D: DRYVIT 205C154 604 COLOR: TBD TEXTURE: LYMESTONE	SPN	SPANDREL GLAZING B.O.D: KAWNEER COLOR:	HDR	EXTERIOR INSULATION AND FINISH SYSTEMS (EIFS) B.O.D: DRYVIT 205B103 604 COLOR: TBD TEXTURE: LYMESTONE		

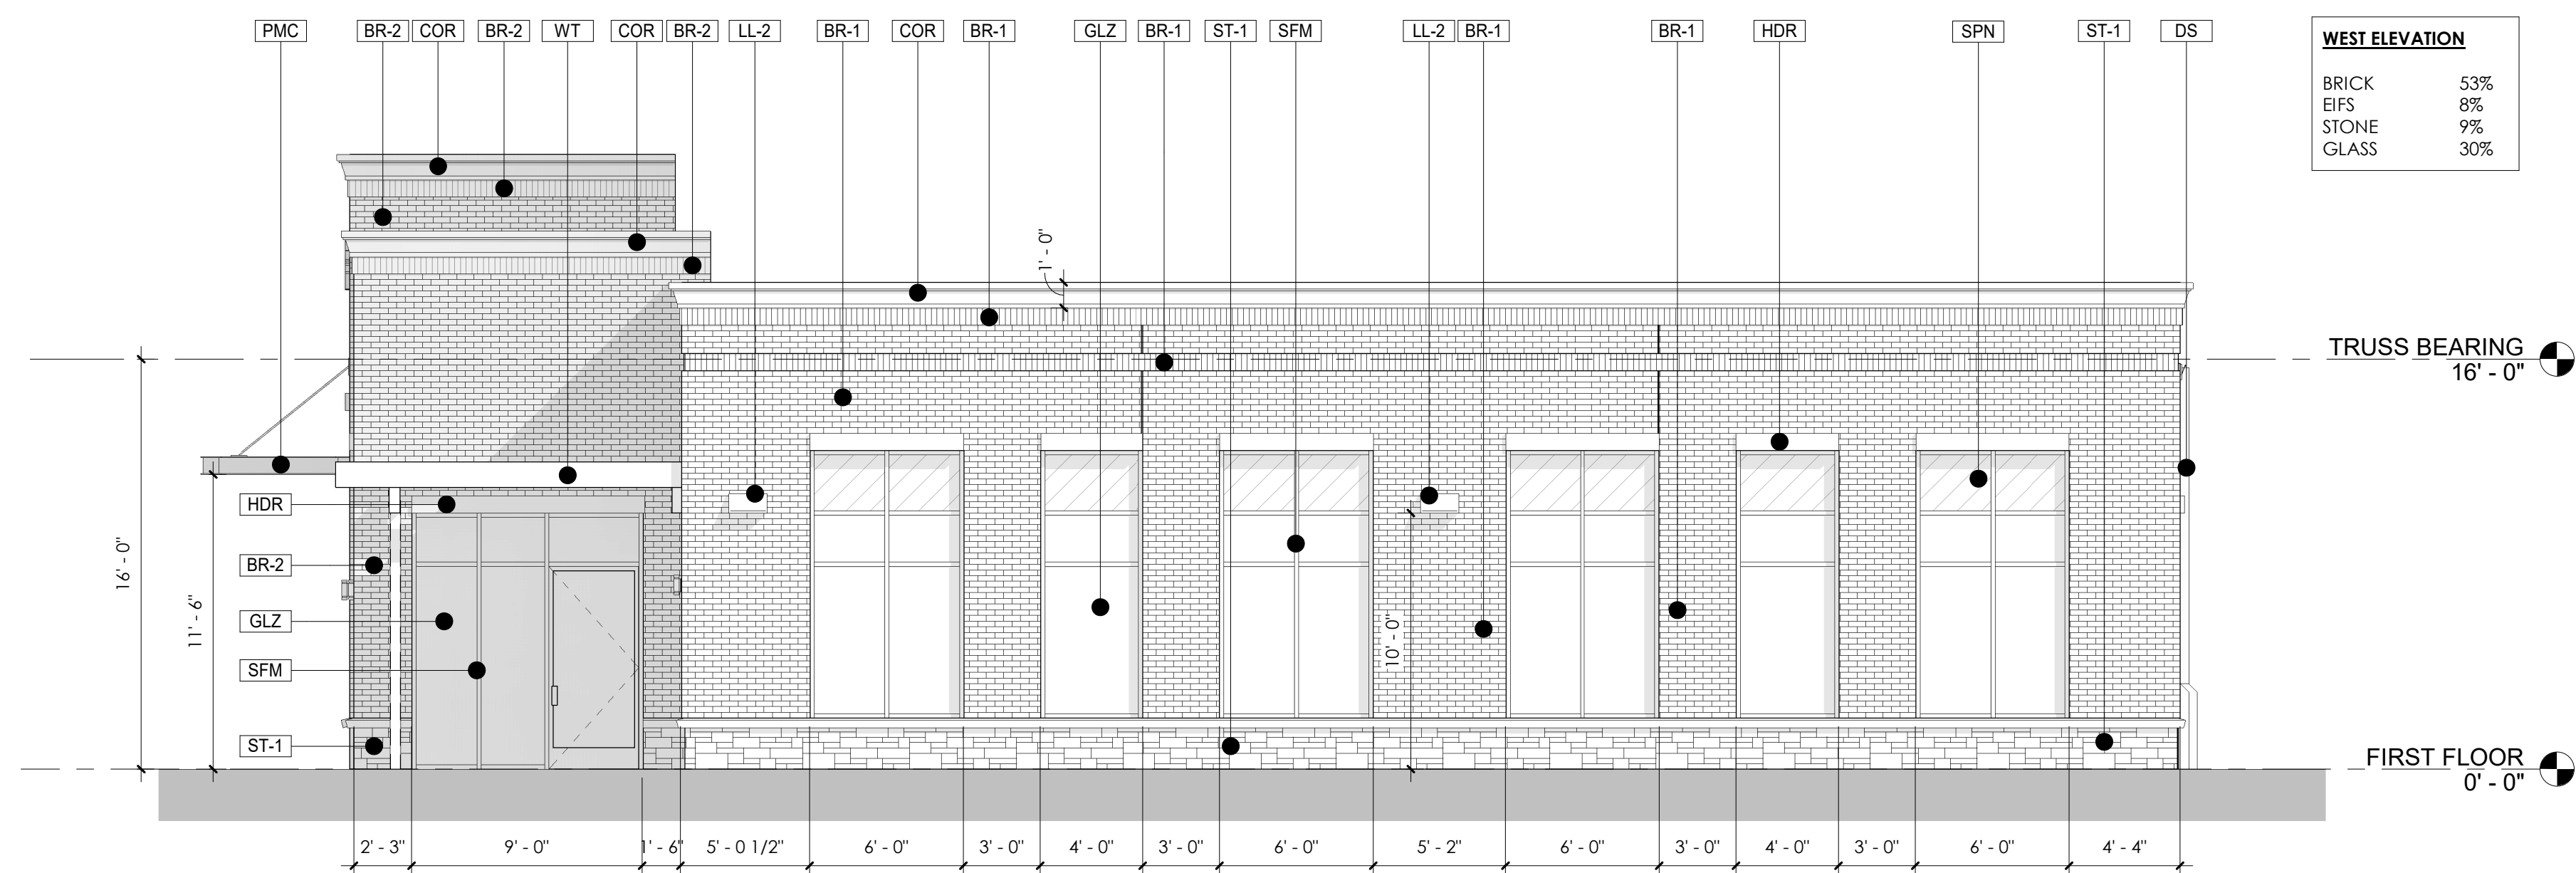

E1 SIDE ELEVATION - RIGHT
3/16" = 1'-0"

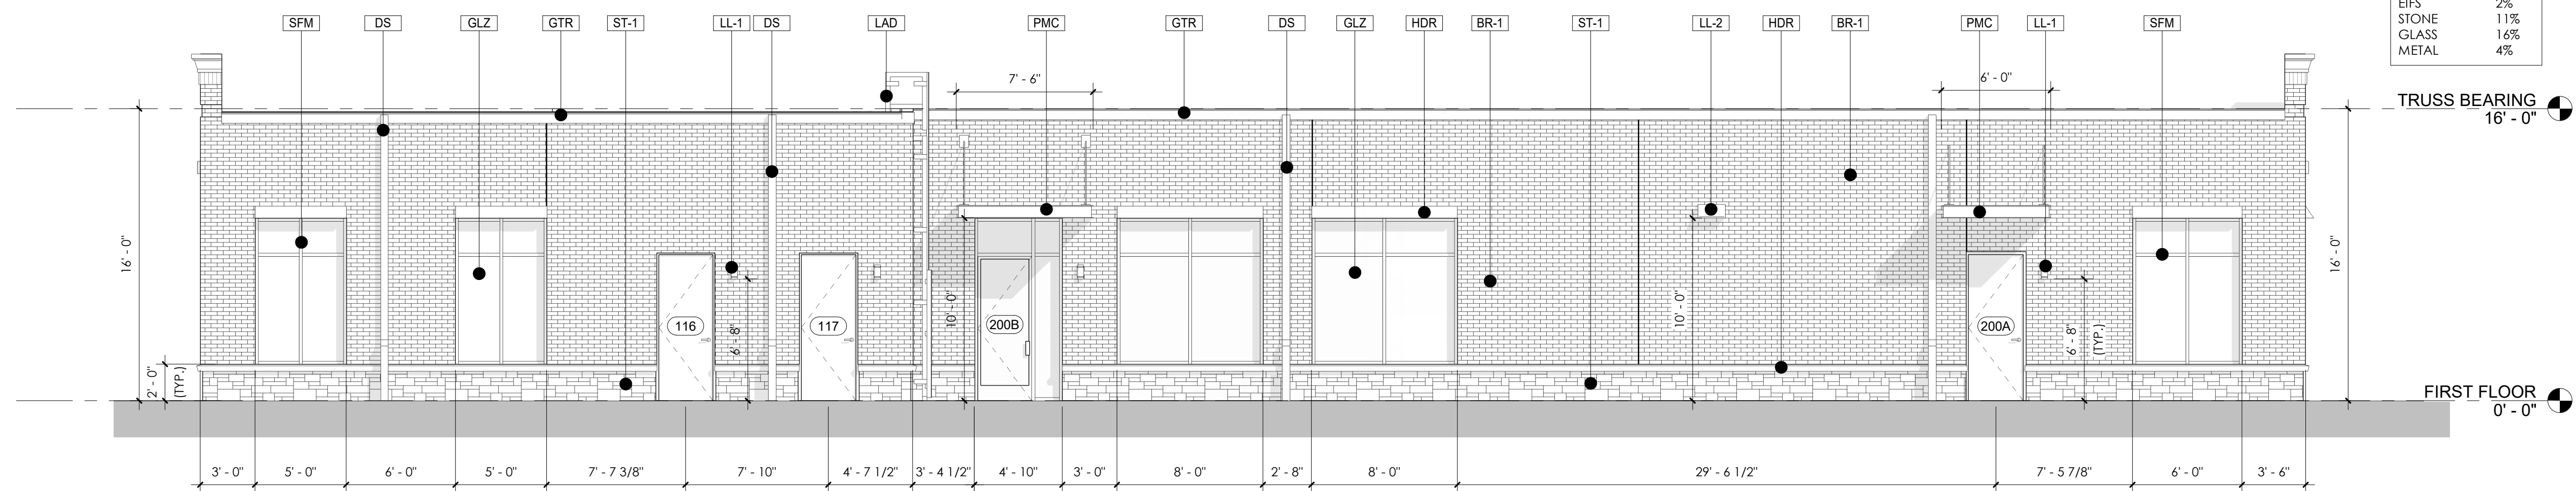


A1 BACK ELEVATION
3/16" = 1'-0"

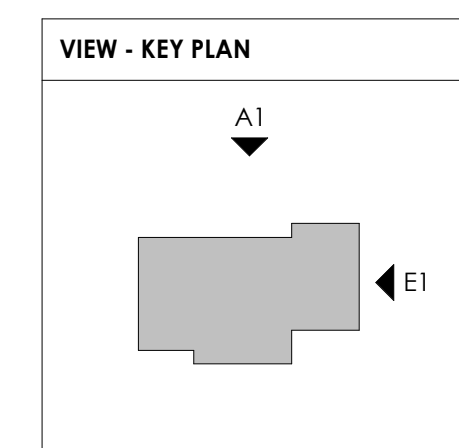

ISSUE	DATE	DESCRIPTION	INCLUDED
1/3/2023	DESIGN DEVELOPMENT SET		X
4/10/2023	100% CONSTRUCTION DOCUMENTS		X

REVISION	DATE	DESCRIPTION	REV

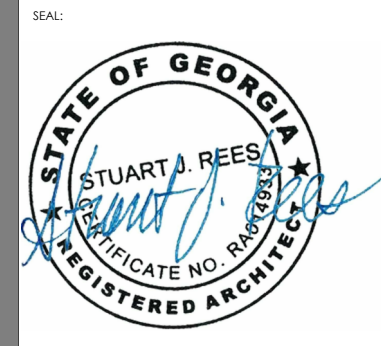

DISCLAIMER:
ALL DRAWINGS FOR THIS PROJECT ARE THE PROPERTY OF ALIGN DESIGN ASSOCIATES, LLC. ANY REPRODUCTION OF THEM MAY ONLY BE USED BY THE OWNER TO CORRECT AND/OR COPY THE PROJECT. NEITHER THE DESIGN INDICATED ON THE DRAWINGS OR THE DRAWINGS THEMSELVES MAY BE USED FOR ANY OTHER PROJECT OR PURPOSE WITHOUT THE WRITTEN CONSENT OF ALIGN DESIGN ASSOCIATES, LLC. SCALES AS NOTED ON THE DRAWINGS ARE VALID ON THE ORIGINAL DRAWINGS ONLY AS PRINTED FULL SCALE.

SHEET NAME:
OVERALL BUILDING ELEVATIONS

JOB NUMBER:

A402
ISSUED FOR CONSTRUCTION