



REAR ELEVATION
Scale: 1/4" = 1'-0"

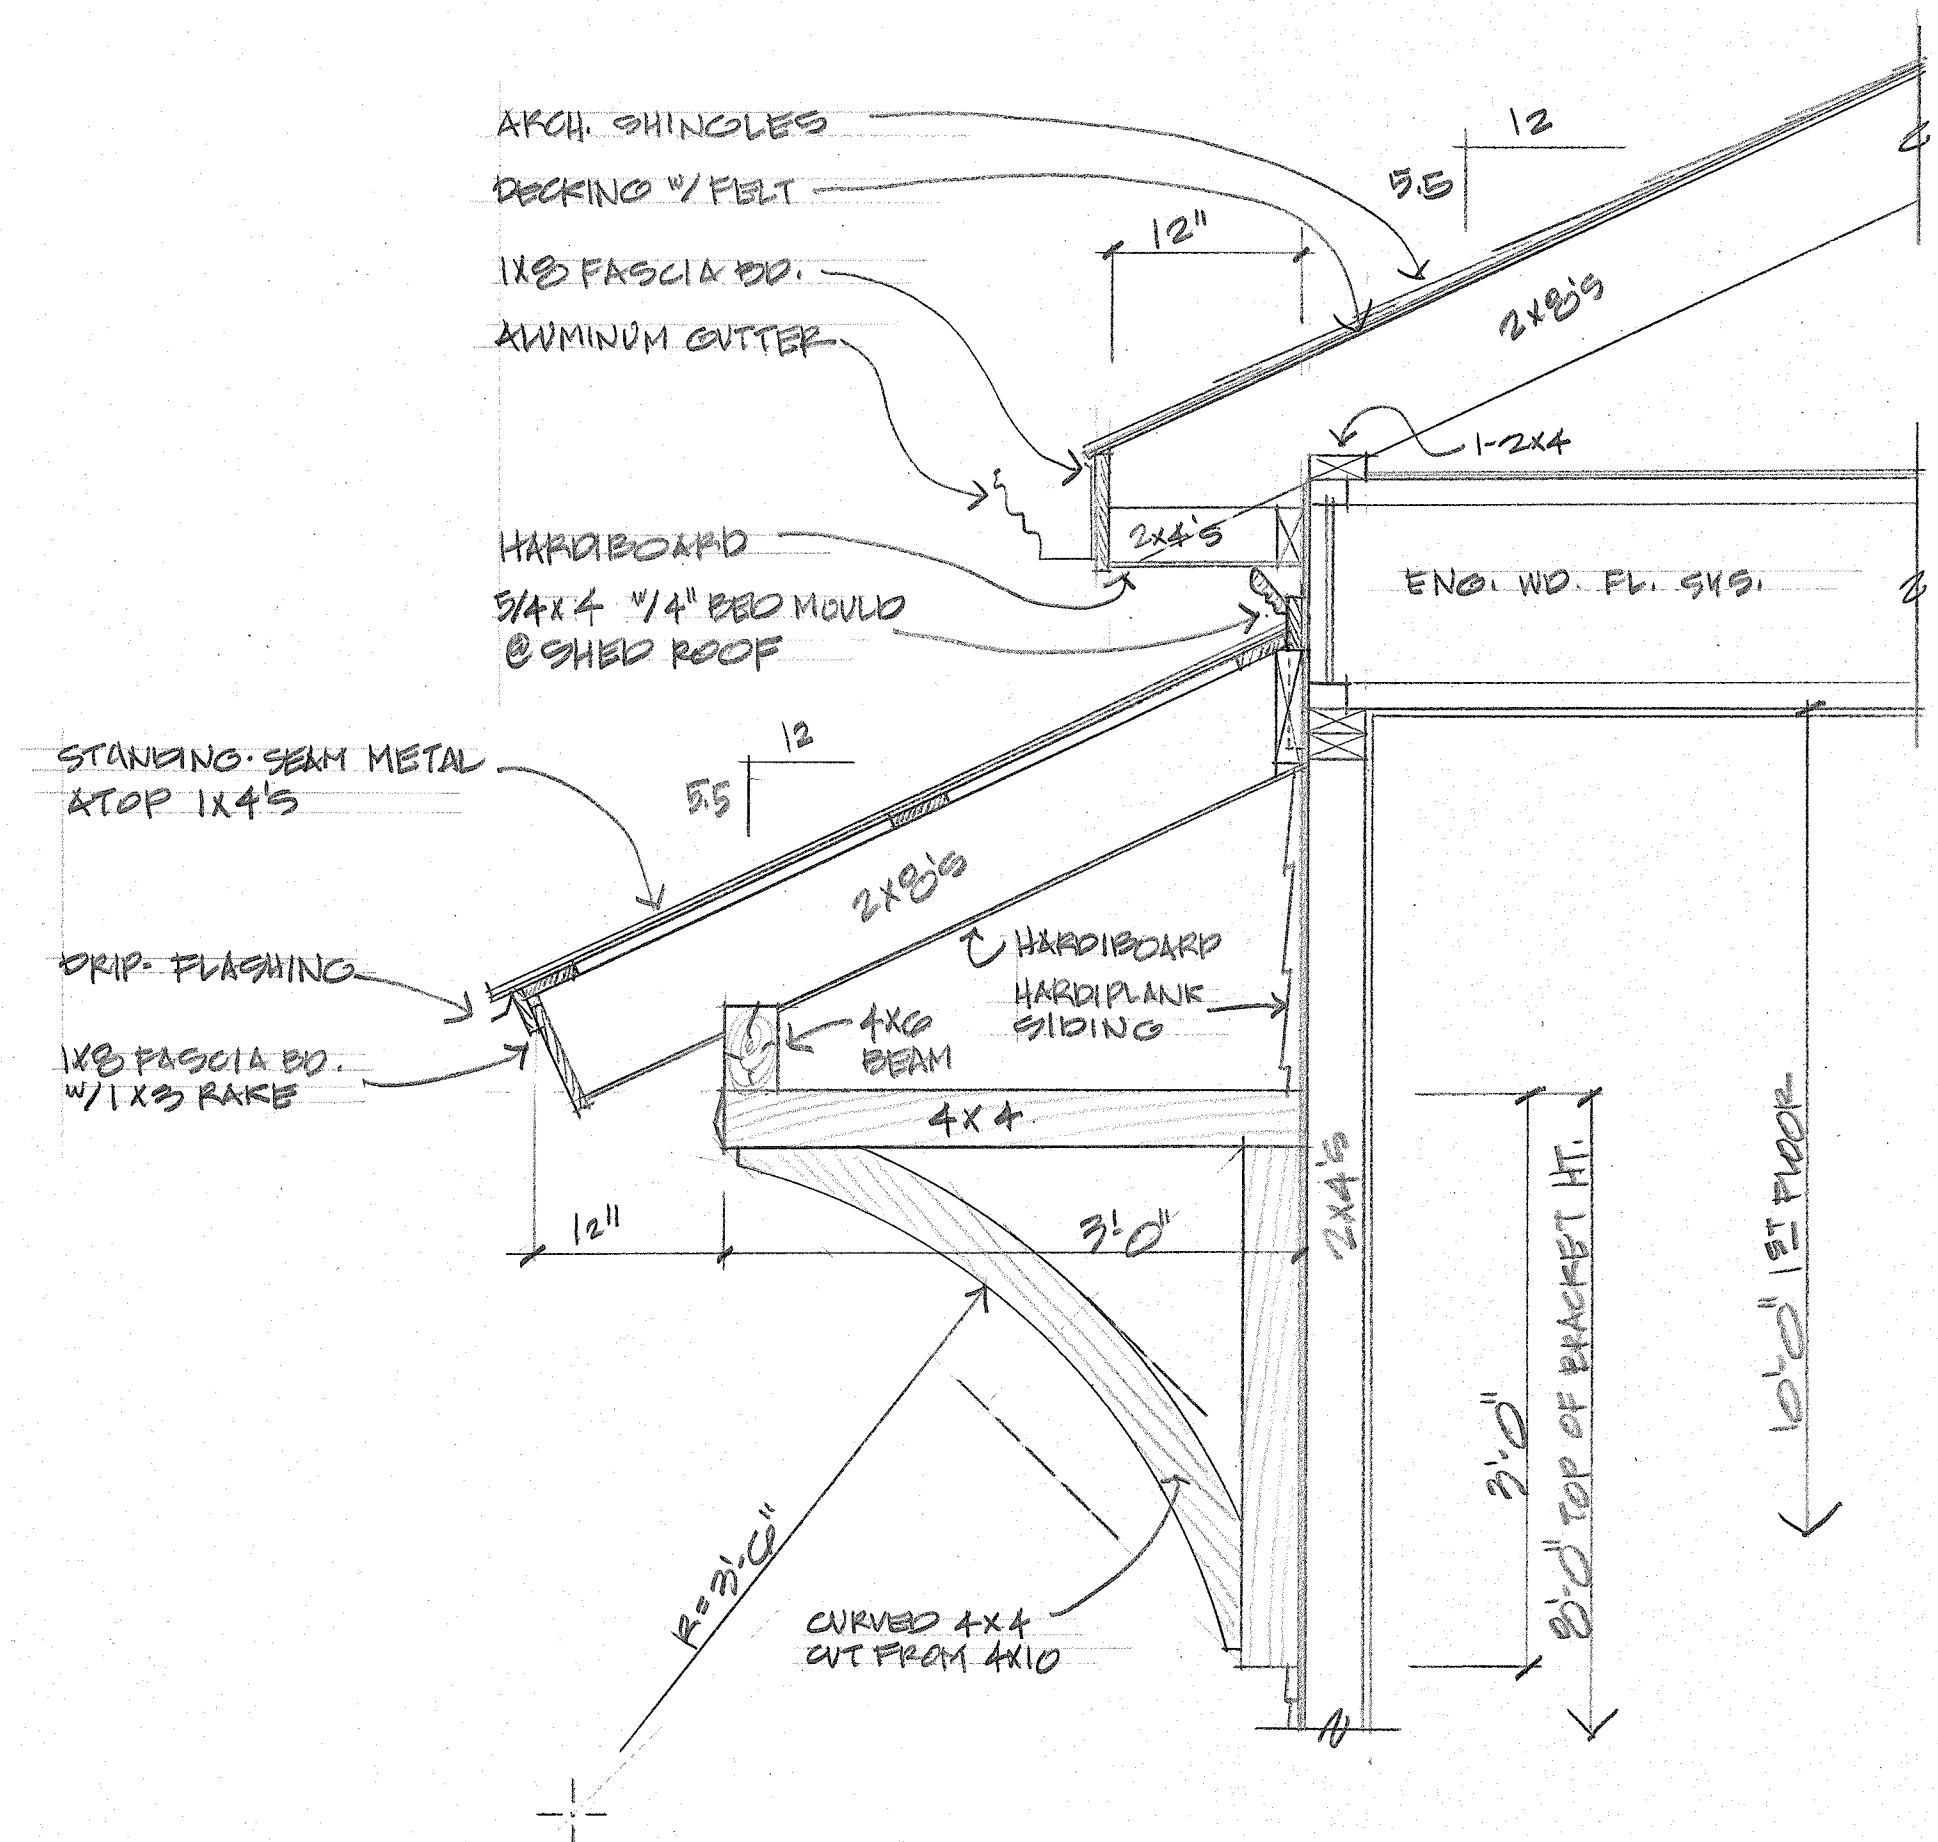

SHED, BRACKET, & CONNECTOR CORNICE DETAIL
Scale: 1/4" = 1'-0"

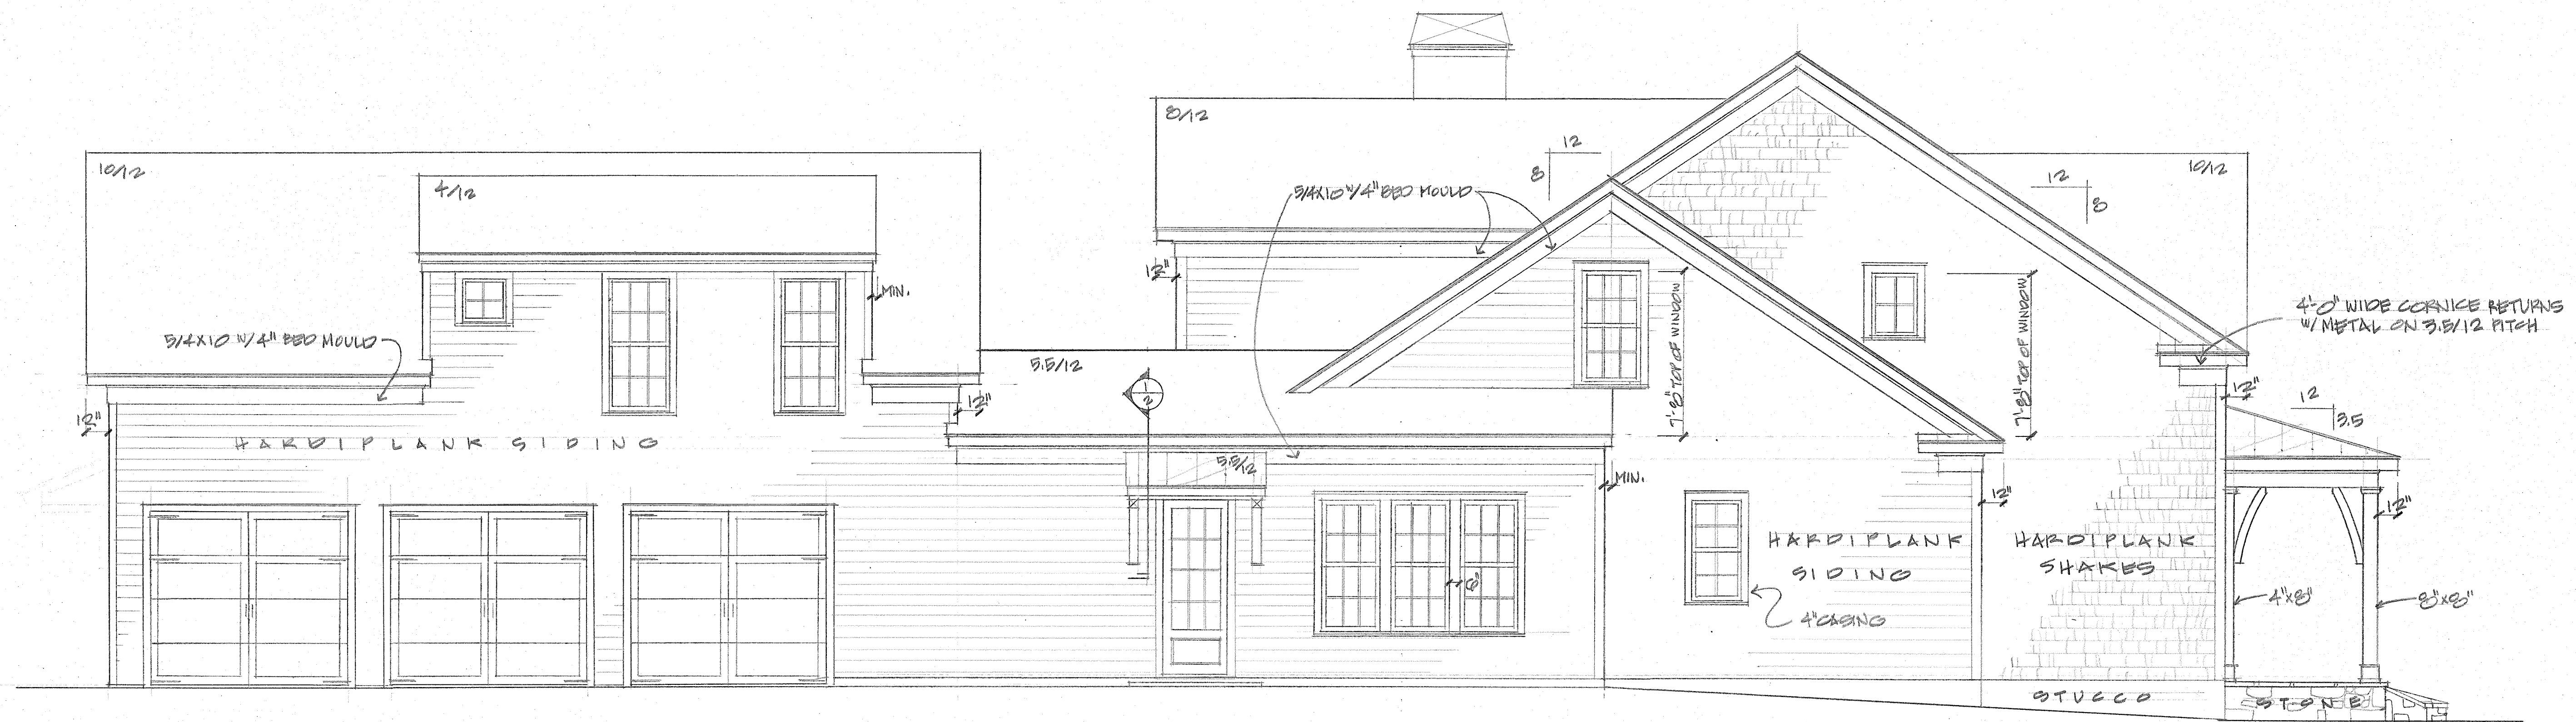

LEFT ELEVATION
Scale: 1/4" = 1'-0"

REVISION	BY

TRADITIONAL RESIDENTIAL DESIGN SINCE 1985

L. Mitchell Ginn & Assoc.

NEWMAN, GEORGIA 30263
WWW.GINNHOMEDSIGN.COM

1881 NORTH HIGHWAY 29
PHONE/FAX# (770)502-1423

PROJECT: PEACOCK

DATE: 09/04/2021

DRAWN BY: DVD

CHECKED BY: LMG

JOB No: 233

SHEET 2

OF 6 SHEETS

IMPORTANT NOTE:
CONTRACTOR TO CHECK ALL DIMENSIONS BEFORE CONSTRUCTION. STRUCTURAL REQUIREMENTS ARE TO BE VERIFIED OR DETERMINED BY CONTRACTOR OR STRUCTURAL ENGINEER. CONTRACTOR MUST VERIFY COMPLIANCE WITH ALL LOCAL BUILDING AND FIRE CODES.