



REVISION	BY

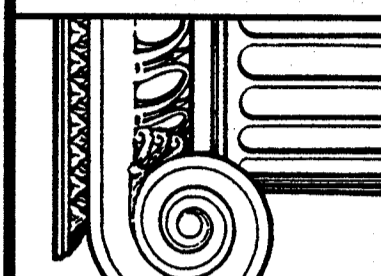

TRADITIONAL RESIDENTIAL DESIGN SINCE 1985  
**L. Mitchell Ginn & Assoc.**  
 NEWNAN, GEORGIA 30263  
 WWW.GINNHOMEDSIGN.COM  
 1881 NORTH HIGHWAY 29  
 PHONE/FAX# (770) 502-1423

PROJECT: **PEACOCK**  
 IMPORTANT NOTE:  
 CONTRACTOR TO CHECK ALL DIMENSIONS BEFORE CONSTRUCTION.  
 STRUCTURAL REQUIREMENTS ARE TO BE VERIFIED OR DETERMINED  
 BY CONTRACTOR OR STRUCTURAL ENGINEER. CONTRACTOR MUST  
 VERIFY COMPLIANCE WITH ALL LOCAL BUILDING AND FIRE CODES.

DATE: 06/04/2021  
 DRAWN BY: DMD  
 CHECKED BY: LMO  
 JOB No: 2133  
 SHEET: 6  
 OF 6 SHEETS

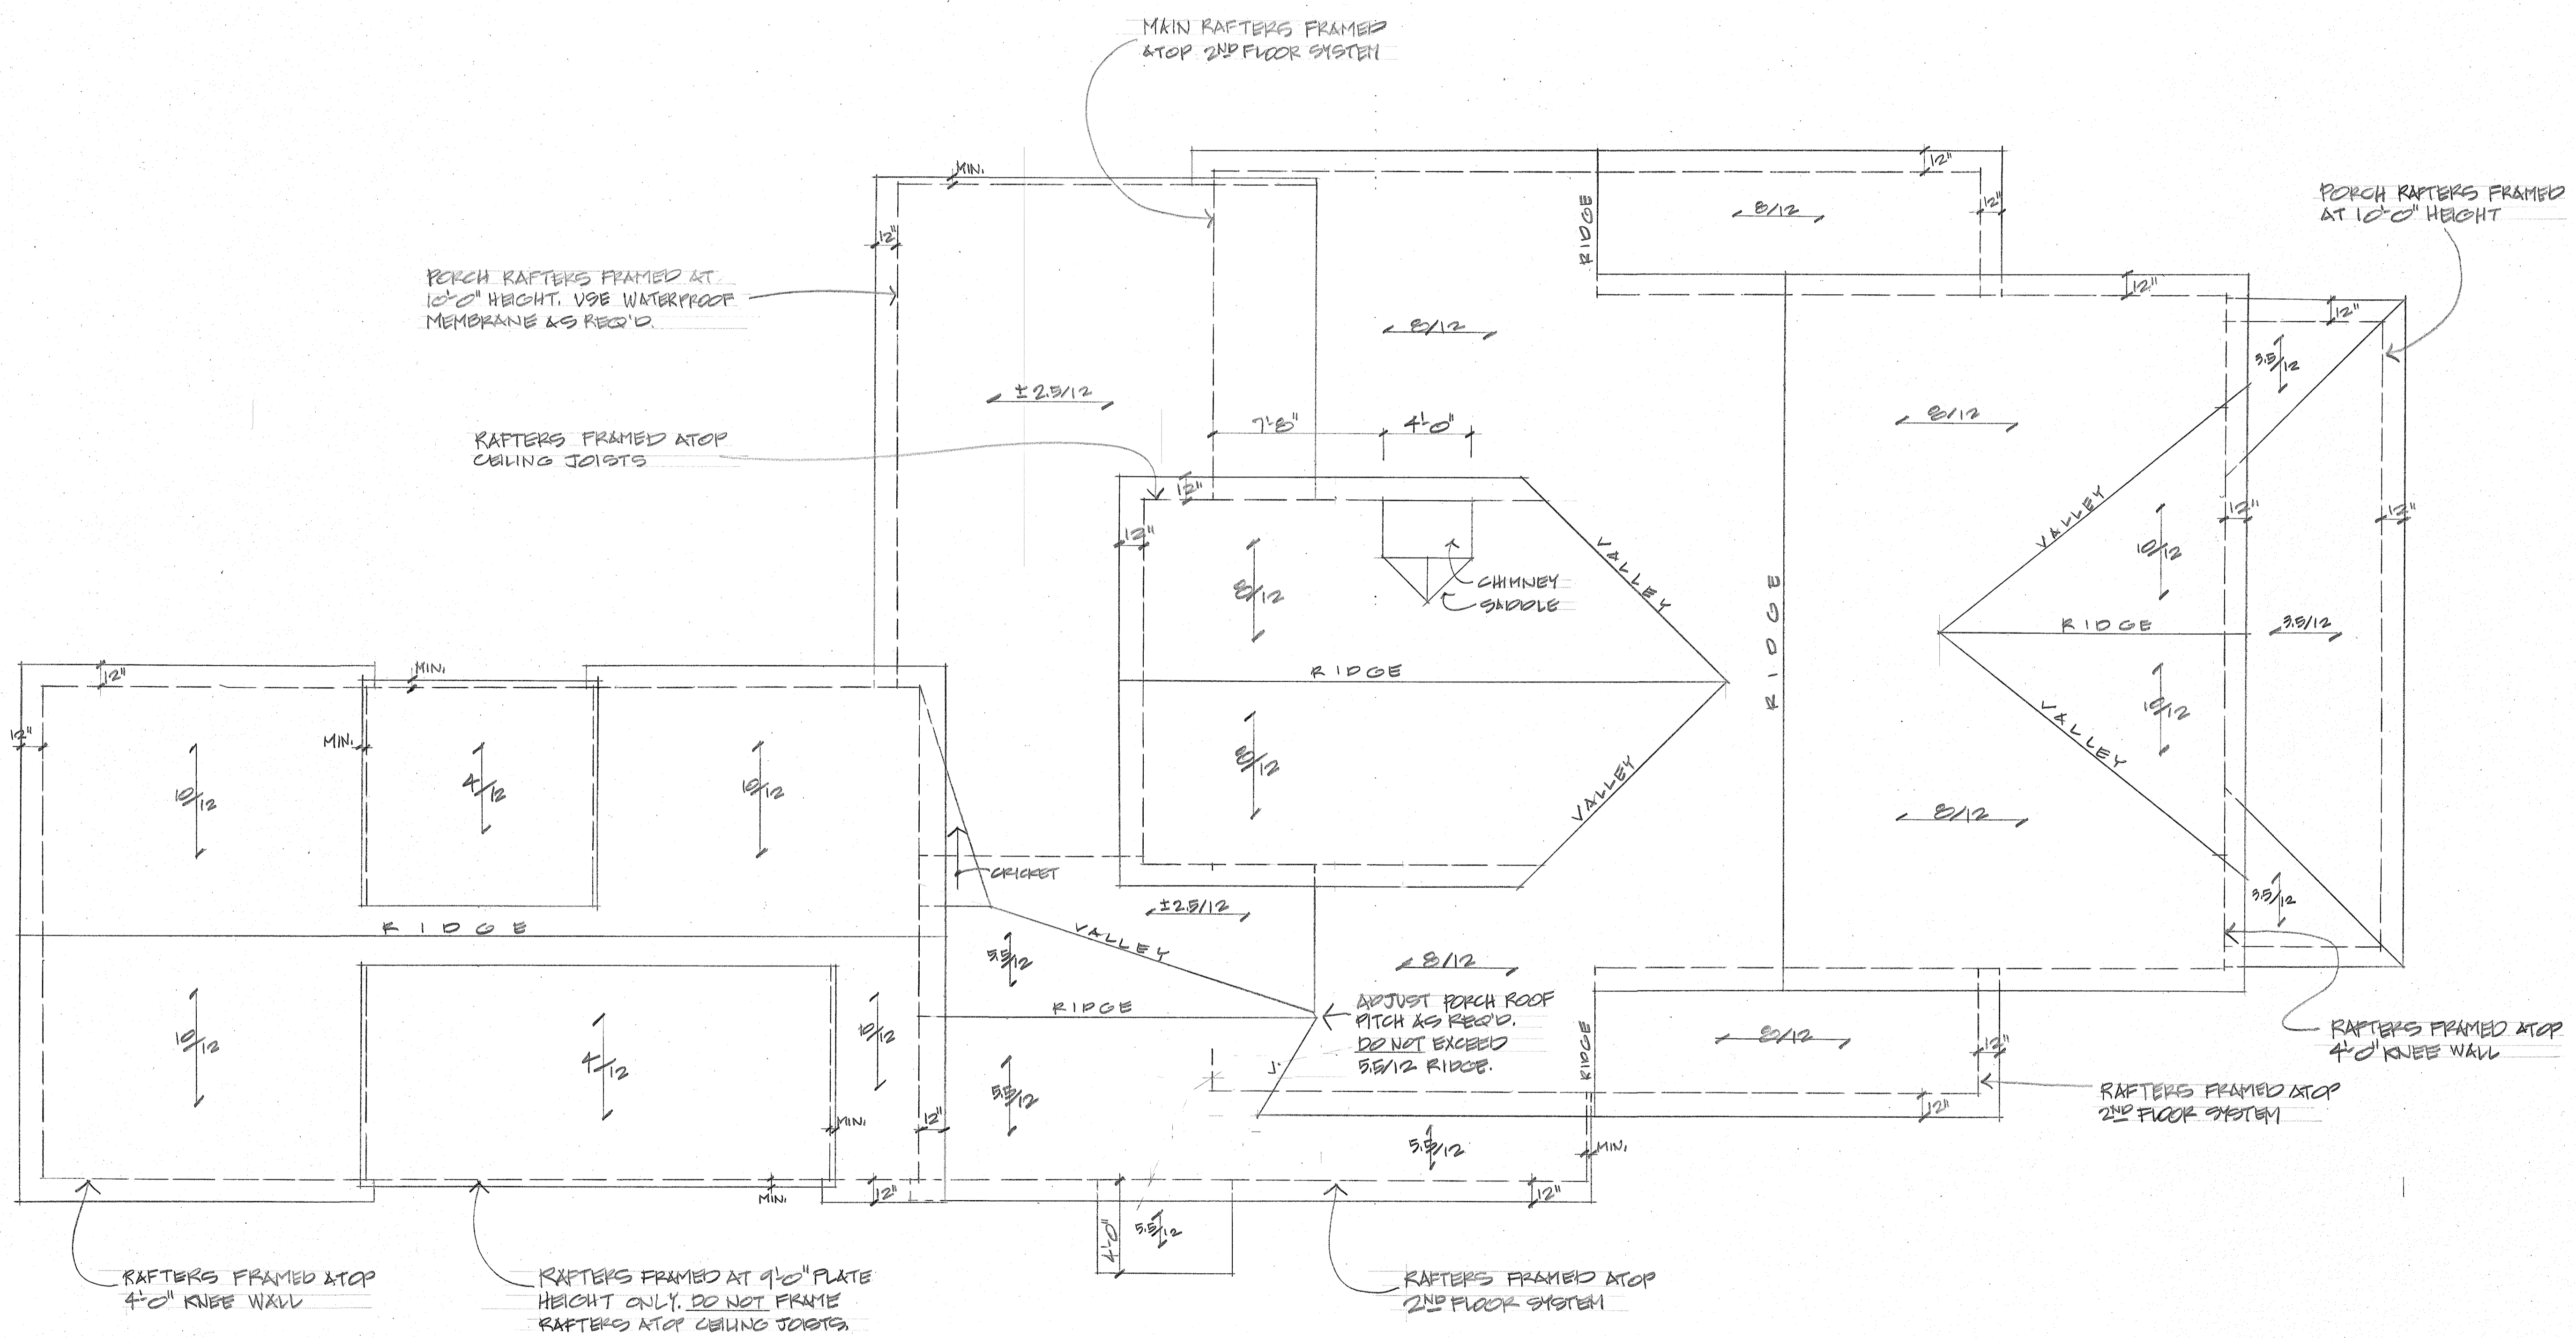

**ROOF PLAN**  
 3/8" = 1'-0"