



ARCHITECT  
 1004/1004/10  
 MAIL STOP 1004  
 MAIL STOP 1004  
 2702000-2788  
 WWW.TODDARCHITECTS.COM  
 404.241.1234

FOR:  
 Cindy and Stanley  
 King  
 141 Bridge St.  
 Senoia, Ga 30276  
 Exterior  
 Modifications

CONTRACTOR NOTICE: CONSTRUCTION LICENSE  
 The State of Georgia requires that all contractors hold a valid license. The contractor must provide a copy of their license to the architect. The architect is not responsible for the contractor's license status. The contractor must provide a copy of their license to the architect. The architect is not responsible for the contractor's license status.


Print Record

Revisions



Date: 08-25-2021  
 Job No: 200120  
 Sheet Title: Garage and Shed Elevations

Sheet No. A-2.03  
 OF

Released for Construction  
 Not Released for Construction

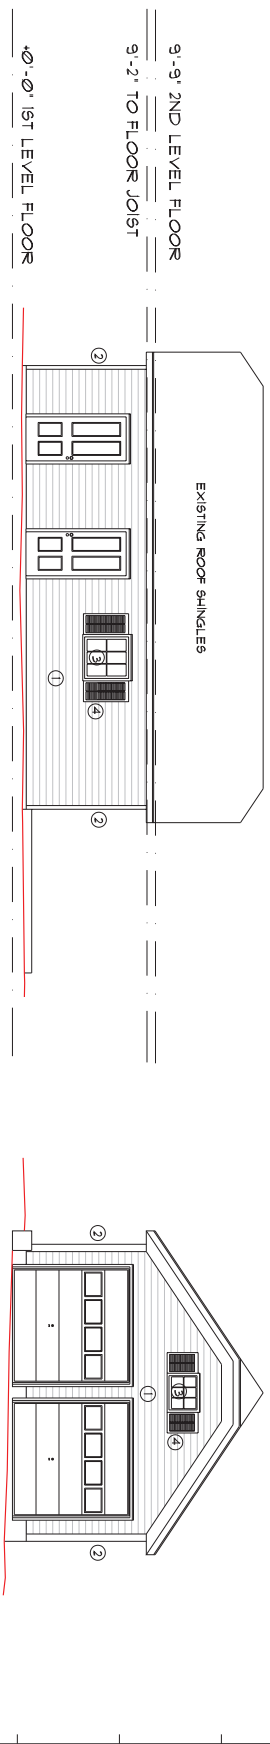

- NOTES:
- 1 SAND, REPLACE ROTTED WOOD SIDING, CASING, AND FASCIA - PRIME-PAINT
  - 2 SAND AND REPAIR BLDG CORNERS - 1" FENCOL. MOULD - PRIME-PAINT
  - 3 SAND AND GLAZE WINDOW MINTING - PAINT
  - 4 SAND, REPAIR PAINT SHUTTERS

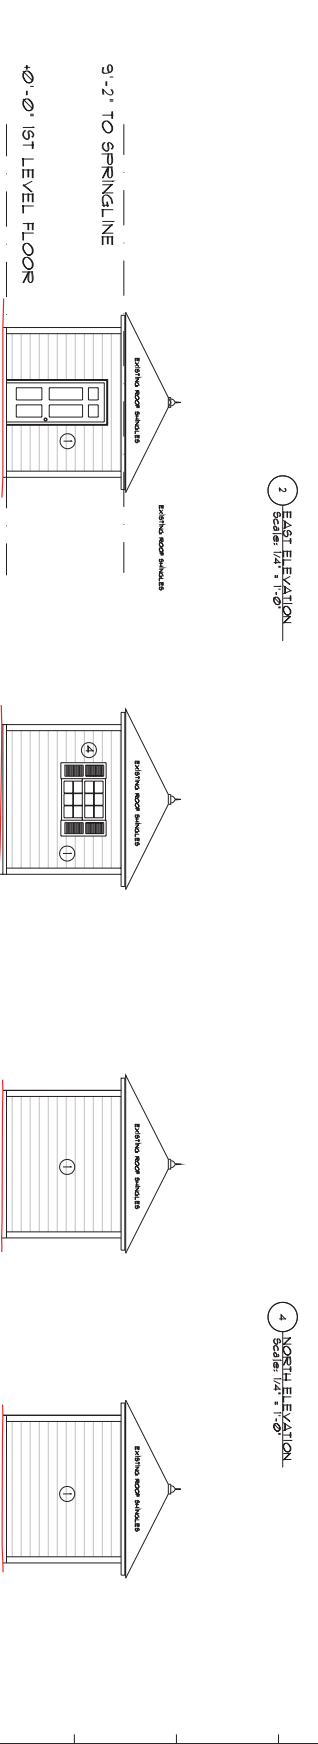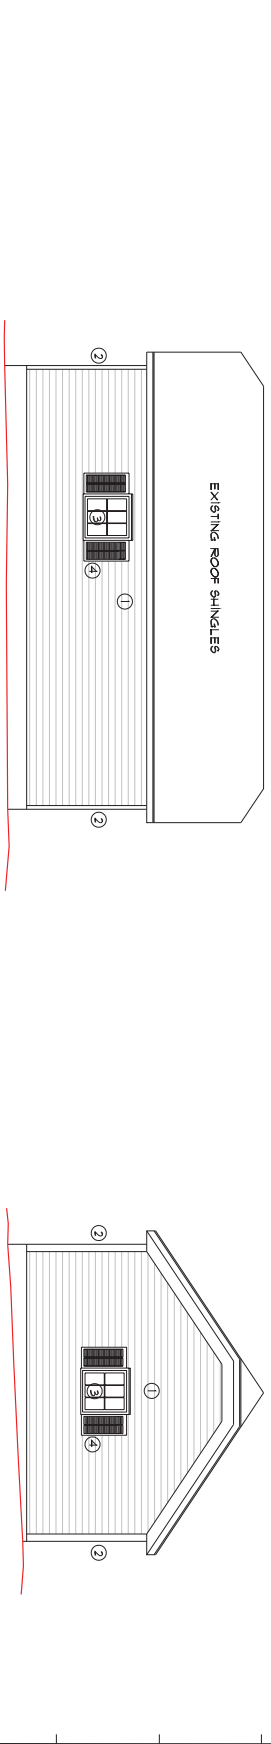

- 1 WEST ELEVATION - SHED - Scale: 1/4" = 1'-0"
- 2 EAST ELEVATION - SHED - Scale: 1/4" = 1'-0"
- 3 SOUTH ELEVATION - SHED - Scale: 1/4" = 1'-0"
- 4 NORTH ELEVATION - SHED - Scale: 1/4" = 1'-0"