

ROSE & REID DESIGN ASSOCIATES, P.C.
 3670 RIVER HOLLOW RUN
 PEACHTREE CORNERS, GEORGIA 30096
 PHONE: 770-653-7732
 RRDA@BELLSOUTH.NET

This drawing is the property of the architect and may not be reproduced or used without his written permission.
 issue date/revisions

An New Retail Center for
AA SENOIA PROPERTIES, LLC
 LOT 1
 GEORGIA HIGHWAY 16
 SENOIA, GA. 30276




project name
A NEW RETAIL CENTER for AA SENOIA PROPERTIES, LLC


sheet title
EXTERIOR ELEVATIONS
 drawn
 JMF
 checked
 JMF
 project no.
 RRDA-22-029
 date
 10/31/2023

A-5
 sheet no.

MATERIALS
 81% BRICK
 43% GLASS
 (PARAPET EXCLUDED)

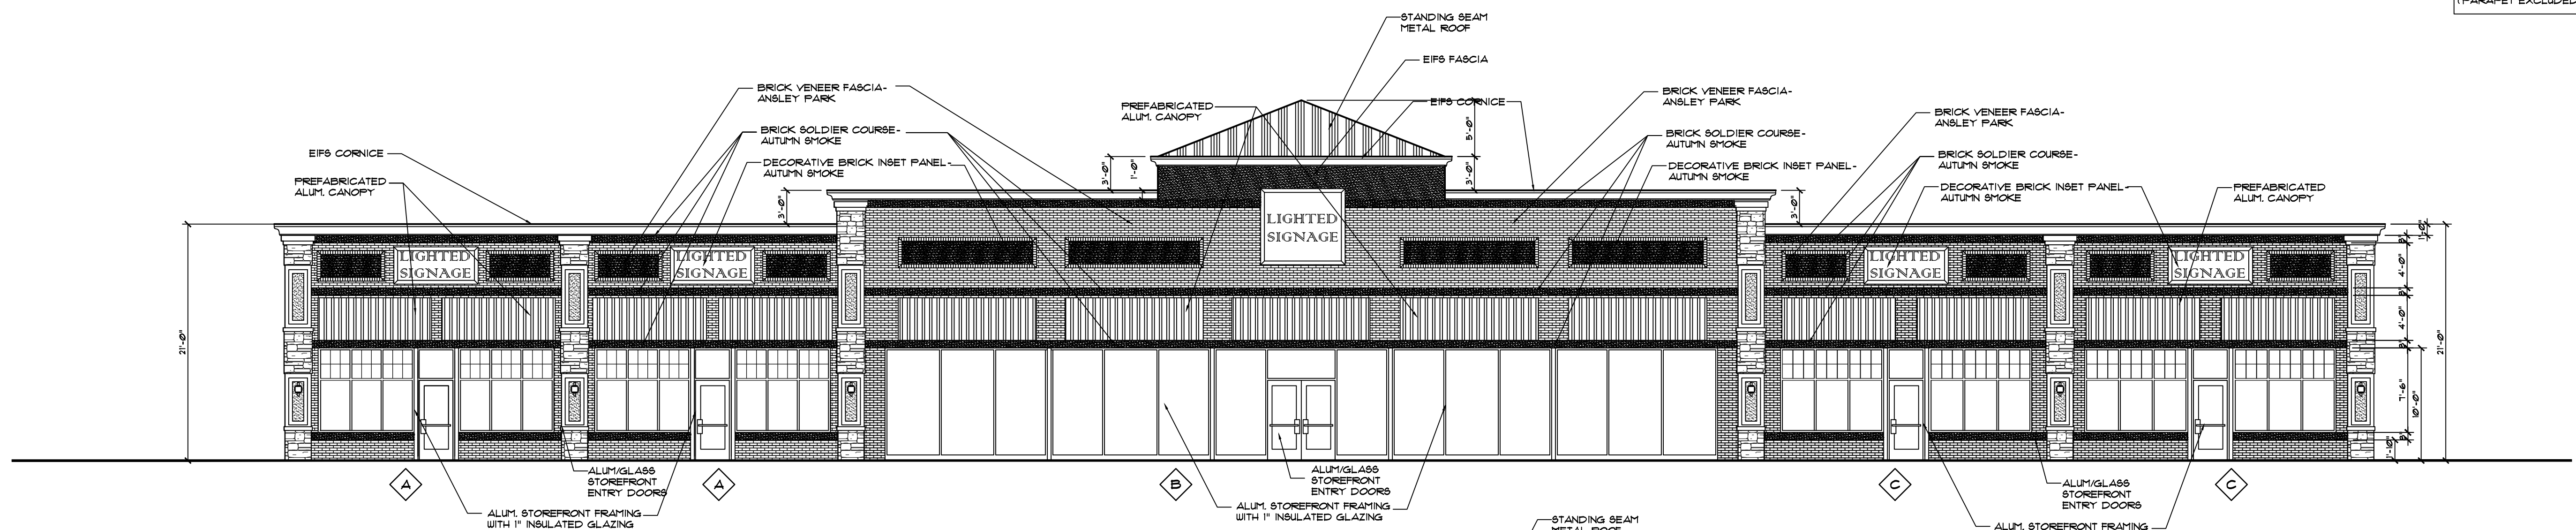


FRONT ELEVATION
 1/8"=1'-0"

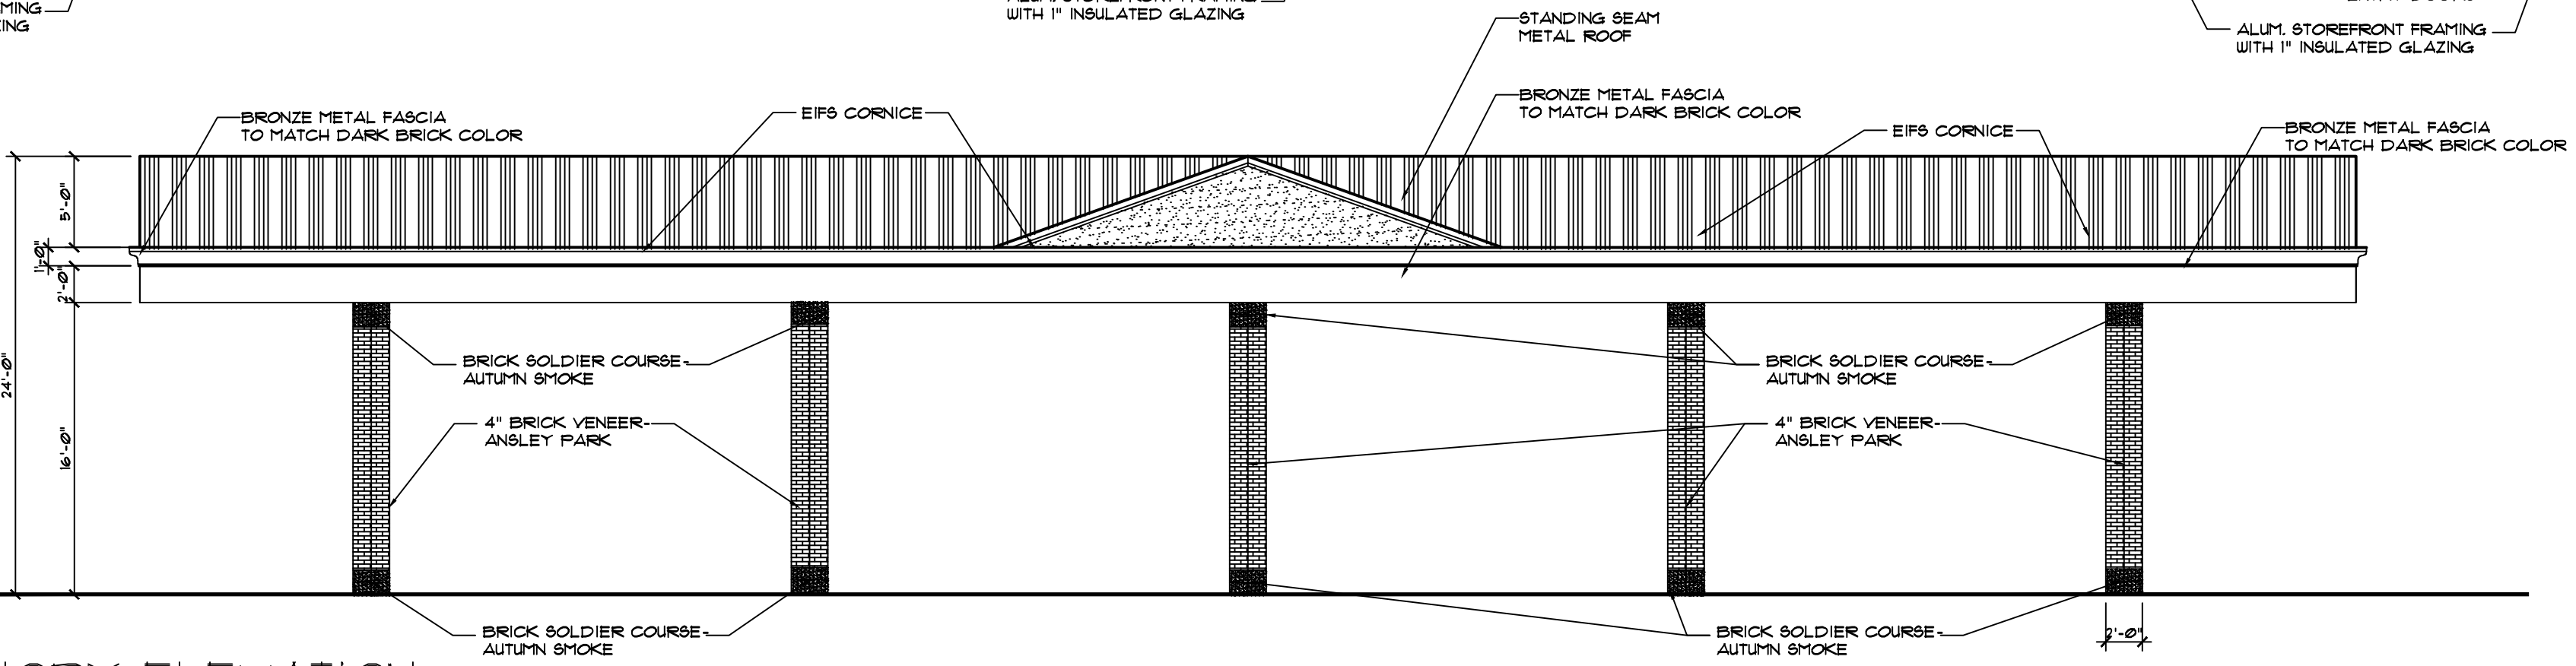


PUMP CANOPY ELEVATION
 1/8"=1'-0"

MATERIALS
 90% BRICK
 10% EIFS

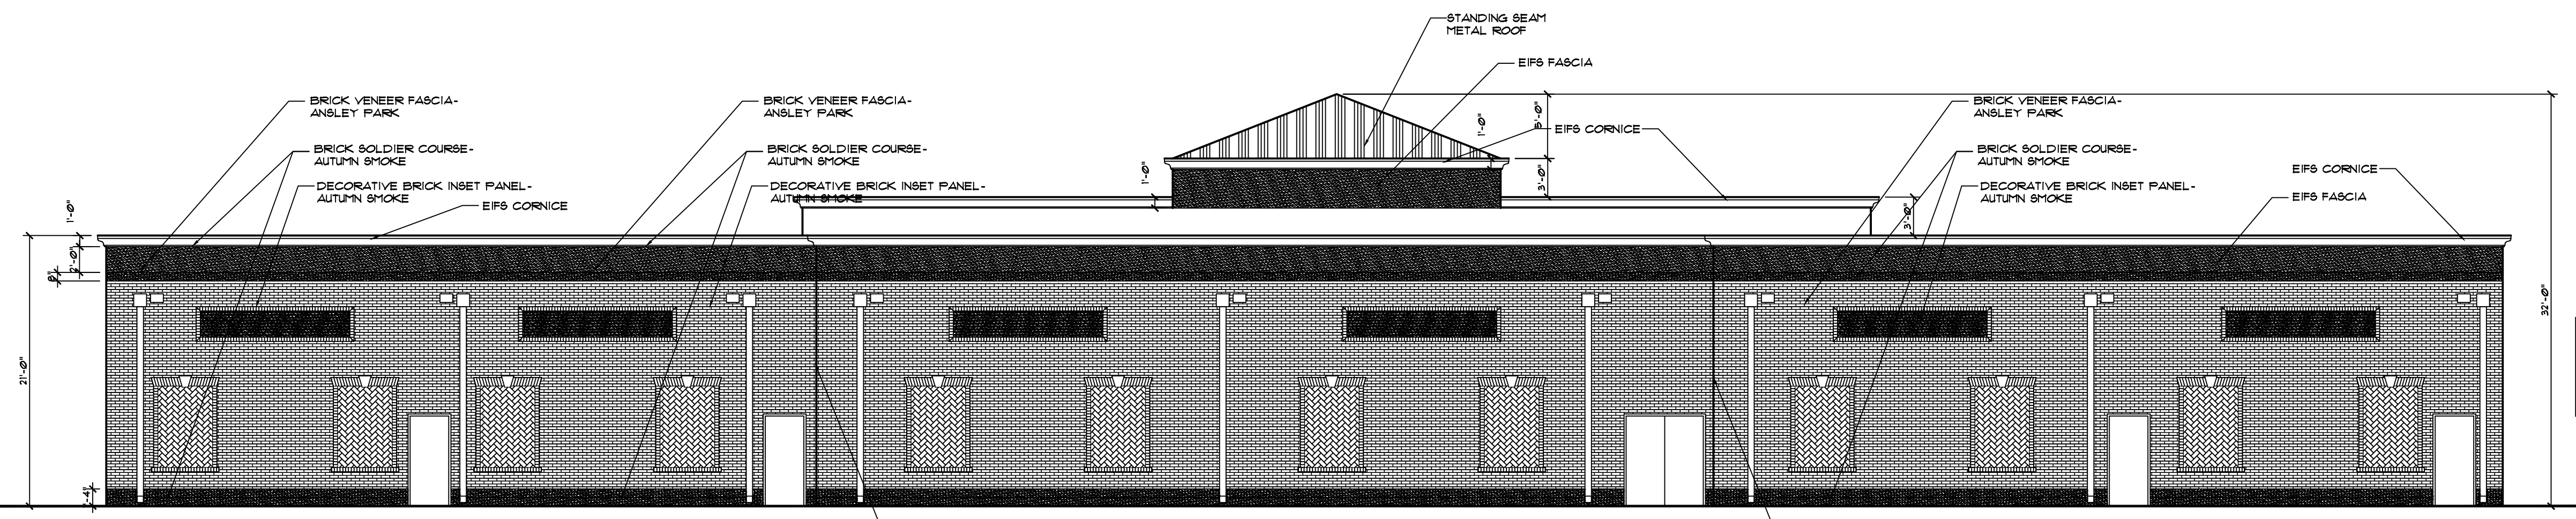

REAR ELEVATION
 1/8"=1'-0"

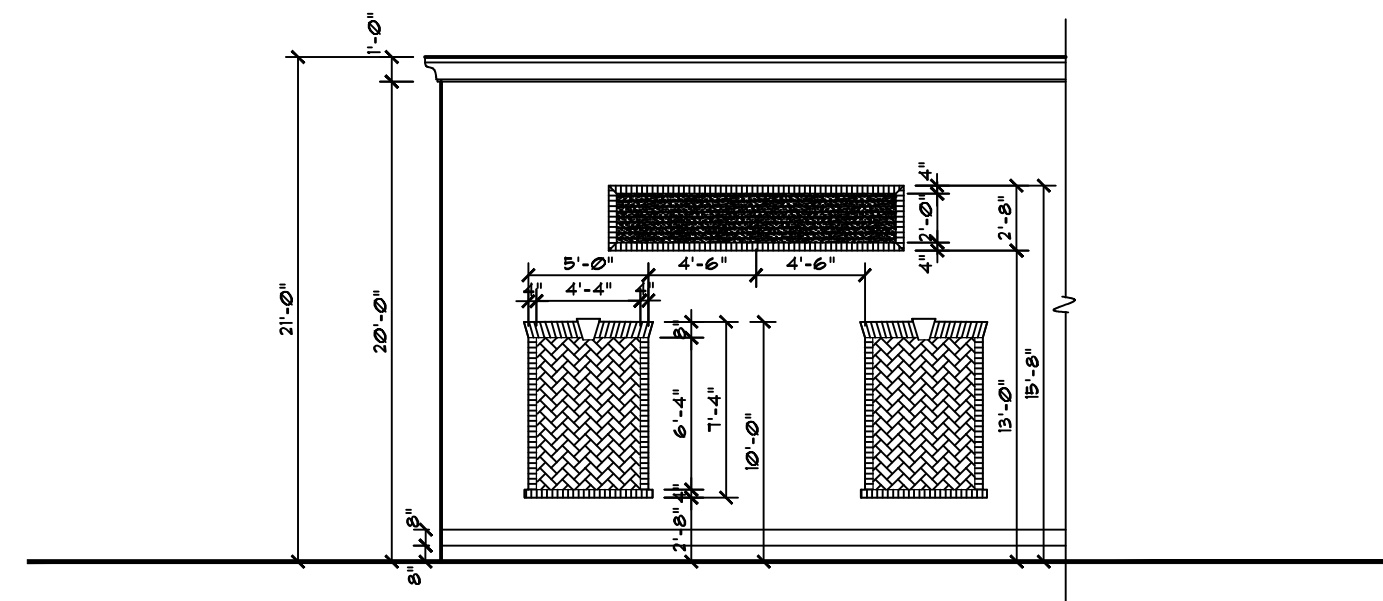

BRICKWORK ELEVATION
 1/8"=1'-0"