


ROSE & REID DESIGN ASSOCIATES, P.C.
 3670 RIVER HOLLOW RUN
 PEACHTREE CORNERS, GEORGIA 30096
 PHONE: 770-653-7732
 RRDA@BELLSOUTH.NET

This drawing is the property of the architect and may not be reproduced or used without his written permission.
 issue date/revisions

An New Retail Center for
AA SENOIA PROPERTIES, LLC

LOT 1
 GEORGIA HIGHWAY 16
 SENOIA, GA. 30276

architect's seal

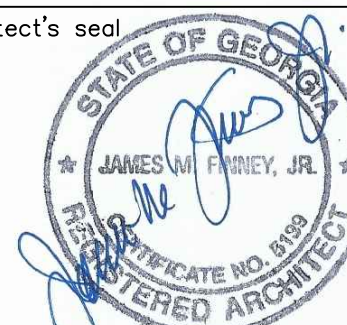

project name

A NEW RETAIL CENTER
 for
 AA SENOIA PROPERTIES, LLC

sheet title

EXTERIOR ELEVATIONS

drawn

JMF

checked

JMF


project no.

RRDA-22-029

date

10/31/2023


A-6
 sheet no.

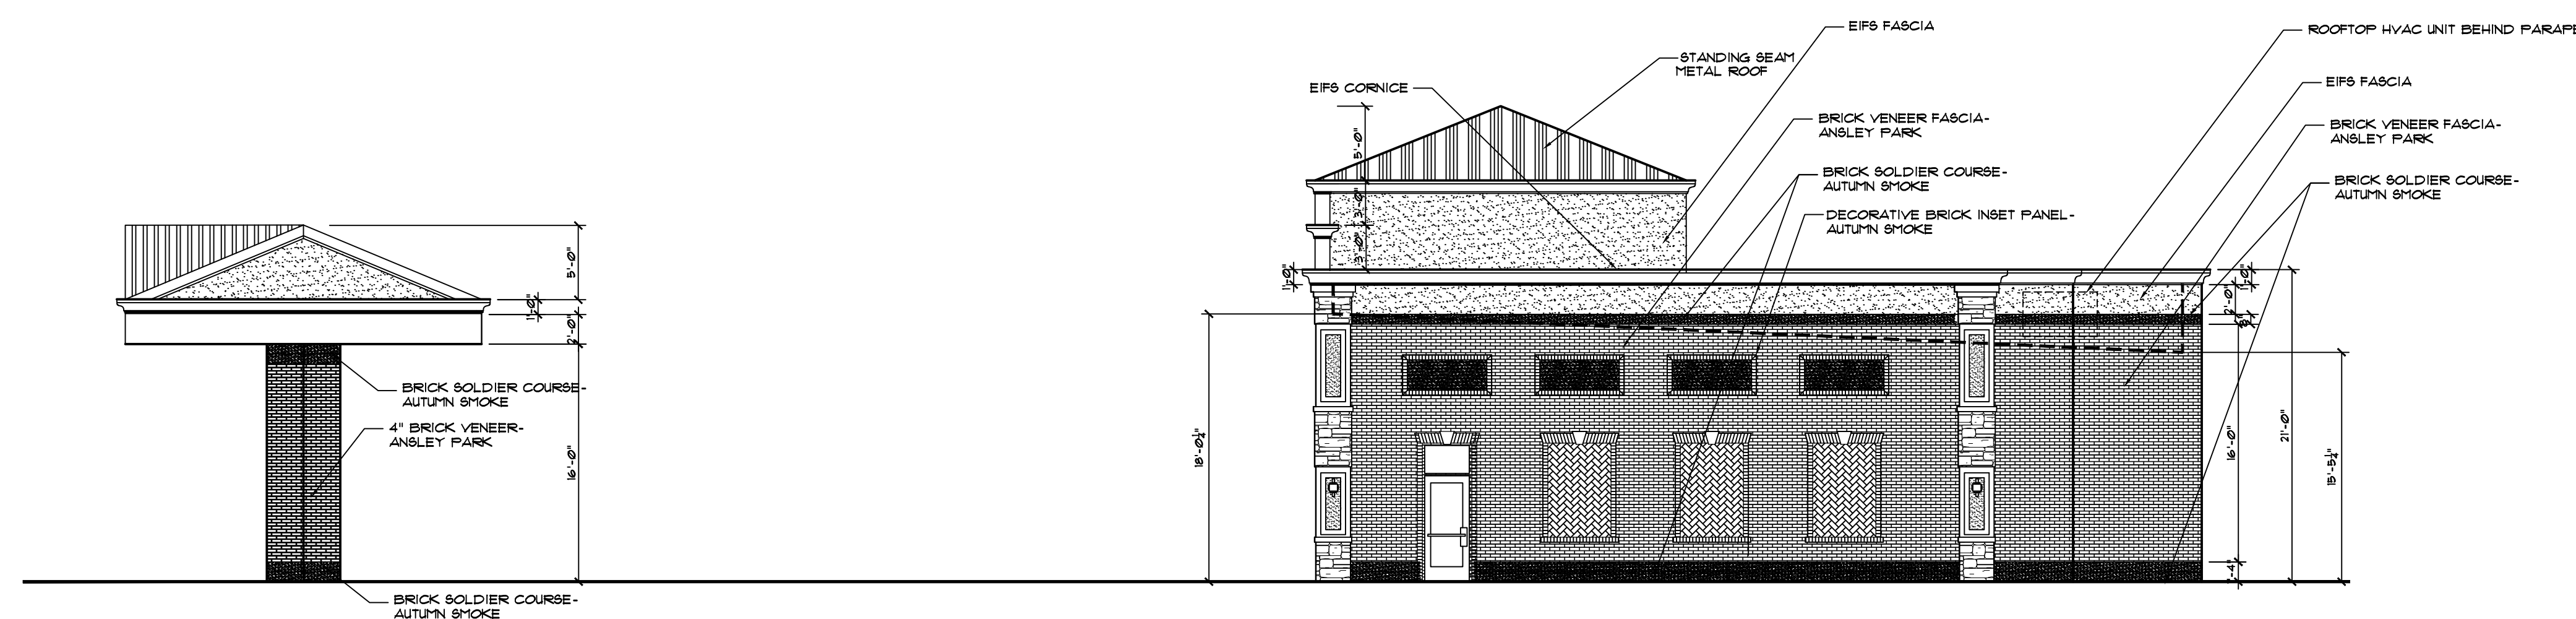

RIGHT SIDE ELEVATION

1/8"=1'-0"



MATERIALS
 90% BRICK
 10% EIFS
 3% GLASS

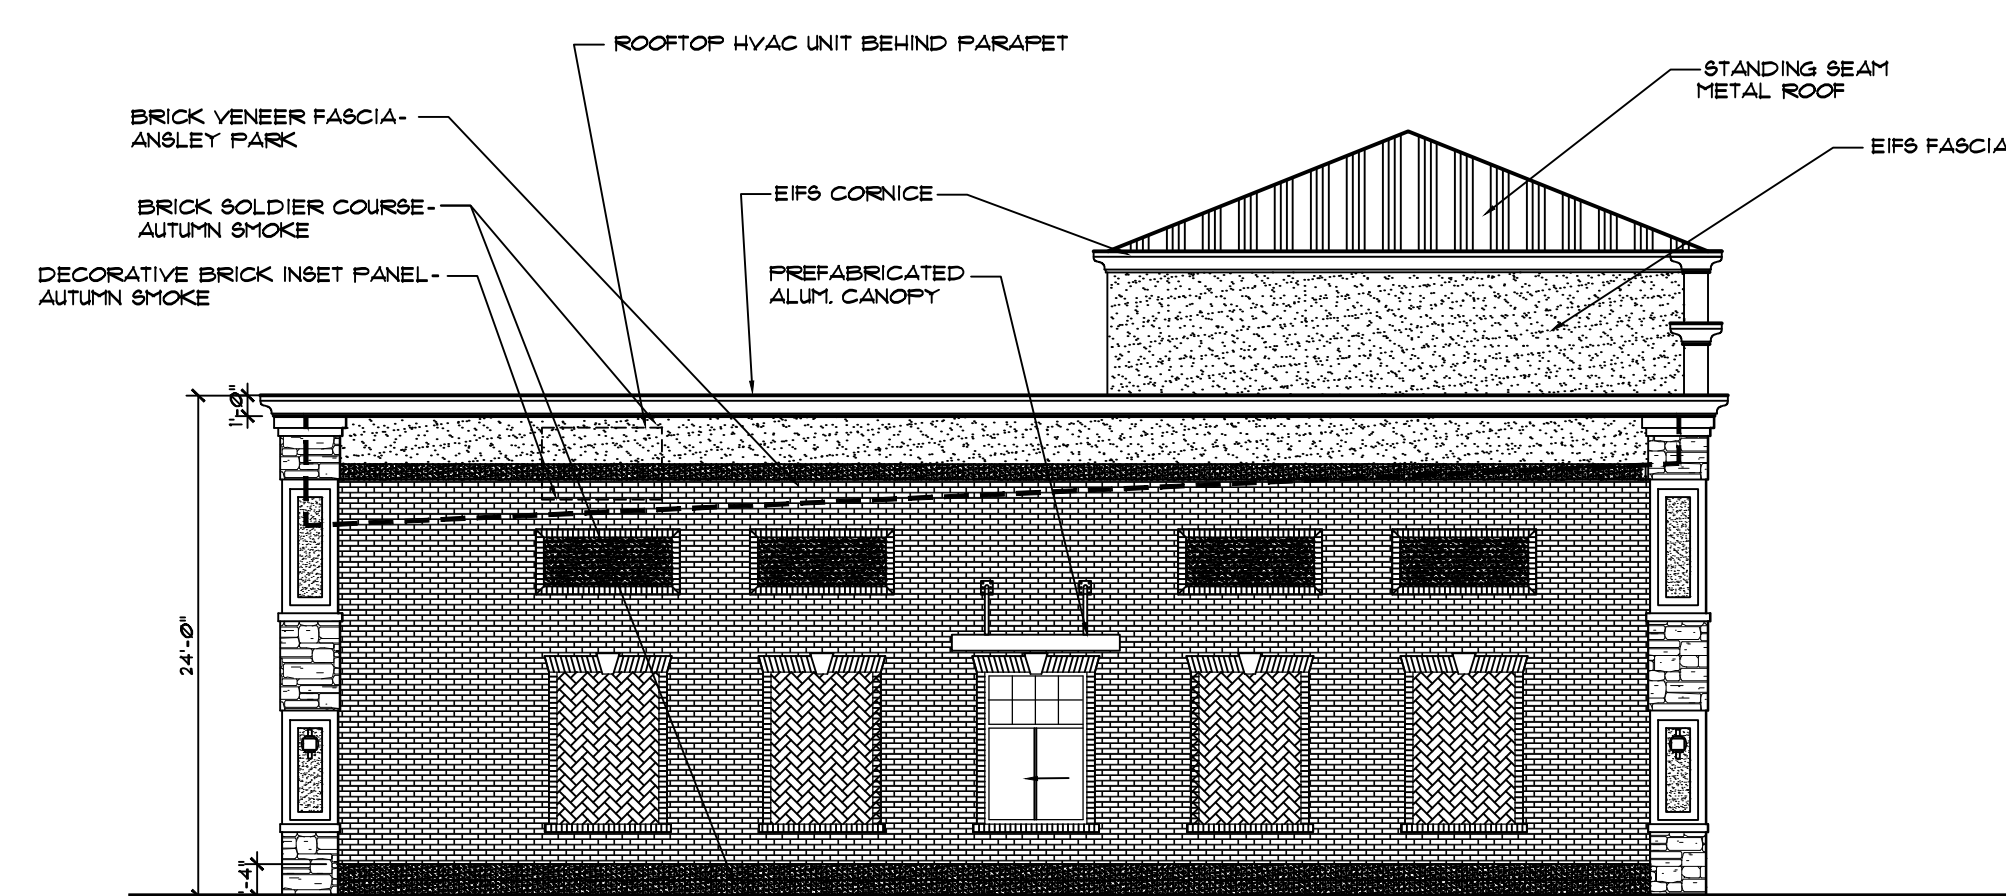

LEFT SIDE ELEVATION

1/8"=1'-0"

MATERIALS
 90% BRICK
 10% EIFS
 3% GLASS

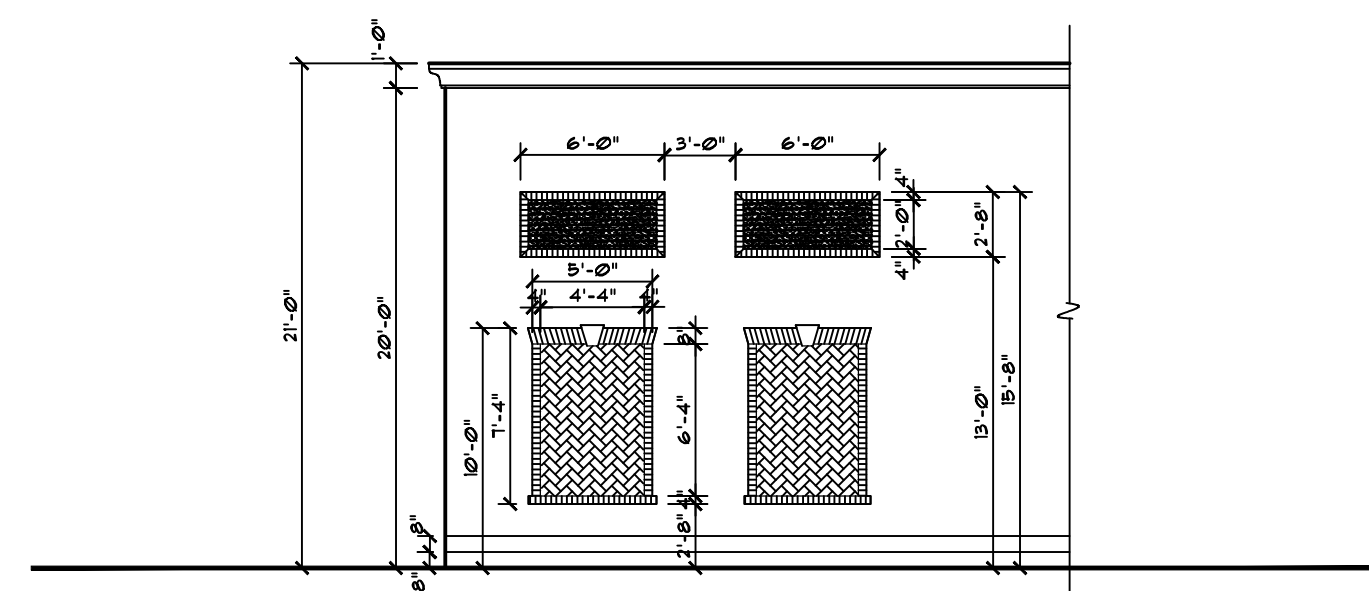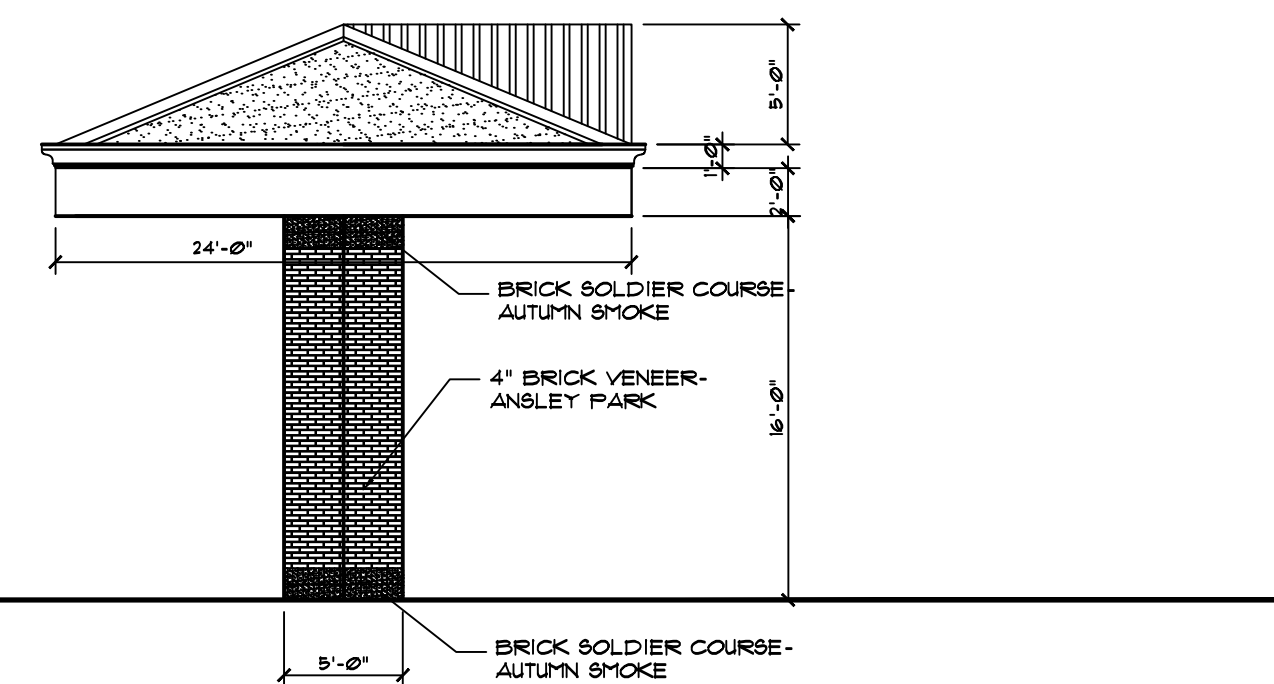

BRICKWORK ELEVATION

1/8"=1'-0"