


**LOCATION MAP**


LAND LOT 214, DISTRICT 1  
 TOTAL AREA = 8.98 ACRES  
 PROPOSED ZONING: C-6 (6.27 AC.)  
 A PORTION OF TAX PARCEL NO: 156-1214-003

PROPERTY OWNER:  
**Beverly Mitchell**  
 6599 Hwy 16  
 Senoia, GA 30276

DEVELOPER/CONTACT PERSON:  
**Bruce Frazier**  
 591 Dixon Rd.  
 Newnan, GA 30263  
 678-485-5111  
 brucefrazier@charter.net

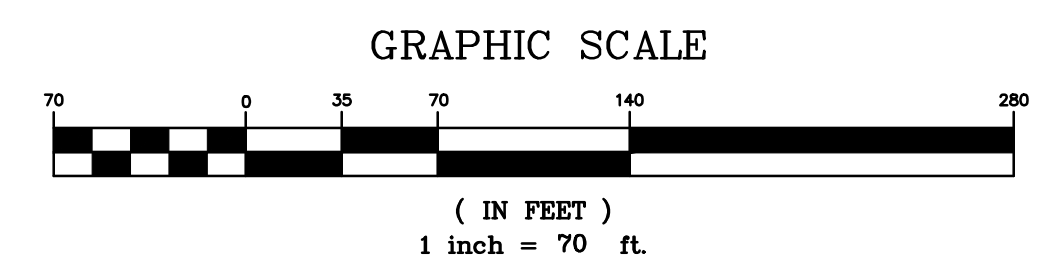

**Neal Spradlin, P.E.**  
 45 Little Road  
 Sharpsburg, GA, 30277  
 office: 770.502.9148  
 mobile: 678.850.0514  
 email: nea@capstone.com

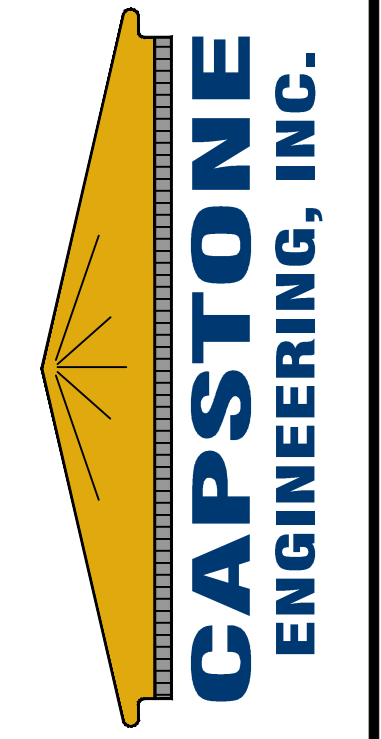

| REV. | DATE | DESCRIPTION |
|------|------|-------------|
|      |      |             |
|      |      |             |
|      |      |             |

|                |                       |                 |
|----------------|-----------------------|-----------------|
| <b>FRAZIER</b> | PRELIMINARY SITE PLAN | SCALE: 1" = 70' |
|                | DRAWN BY: MMS         | DATE: 2/24/20   |

SHEET  
**1**  
 OF  
 ONE