

ARCHITECT

NCARB / IEDAP
 MARIETTA, GEORGIA
 770/862-2787
 www.toddarchitects.net
 www.toddarchitects.com

For:
 Cindy and Stanley
 King
 141 Bridge St.
 Senoia, Ga 30276

Exterior
 Modifications

COPYRIGHT NOTICE: CONSTRUCTION LICENSE, INC.
 These plans are protected under federal copyright law.
 The original purchaser of these plans is authorized to
 reproduce them for personal use only. Any other
 reproduction by any means, modification, or use of these
 plans to construct more than one home is prohibited.
 For additional information, call 1-719-565-2781

Print Record


Revisions

Date 02-15-2021 Job No. 202120
 Sheet Title Right & Left Elevations


Sheet No. _____

A-2.02
 Of _____

Released for Construction
 Not Released for Construction

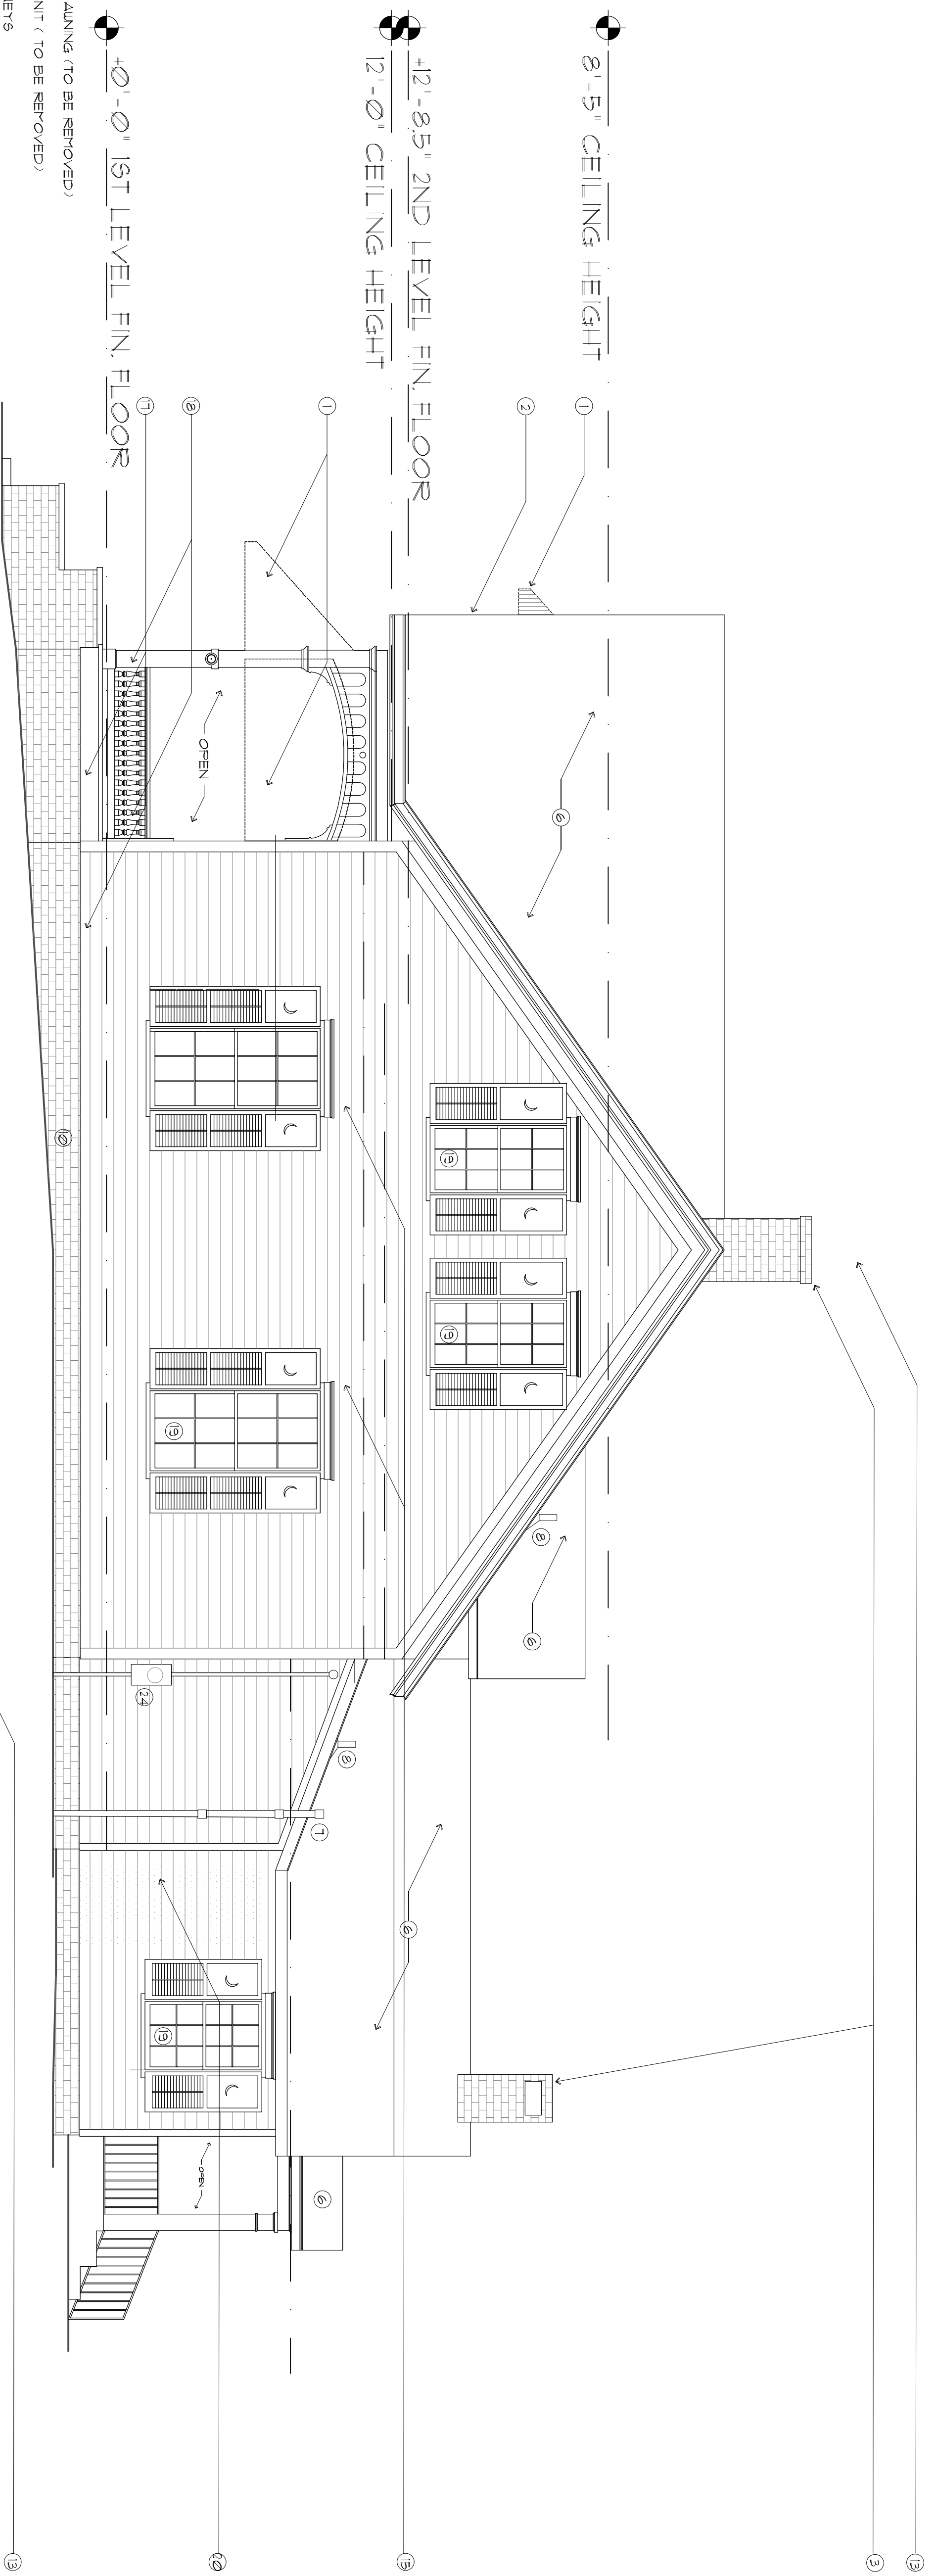

1 RIGHT ELEVATION (SOUTH)
 Scale: 1/4" = 1'-0"

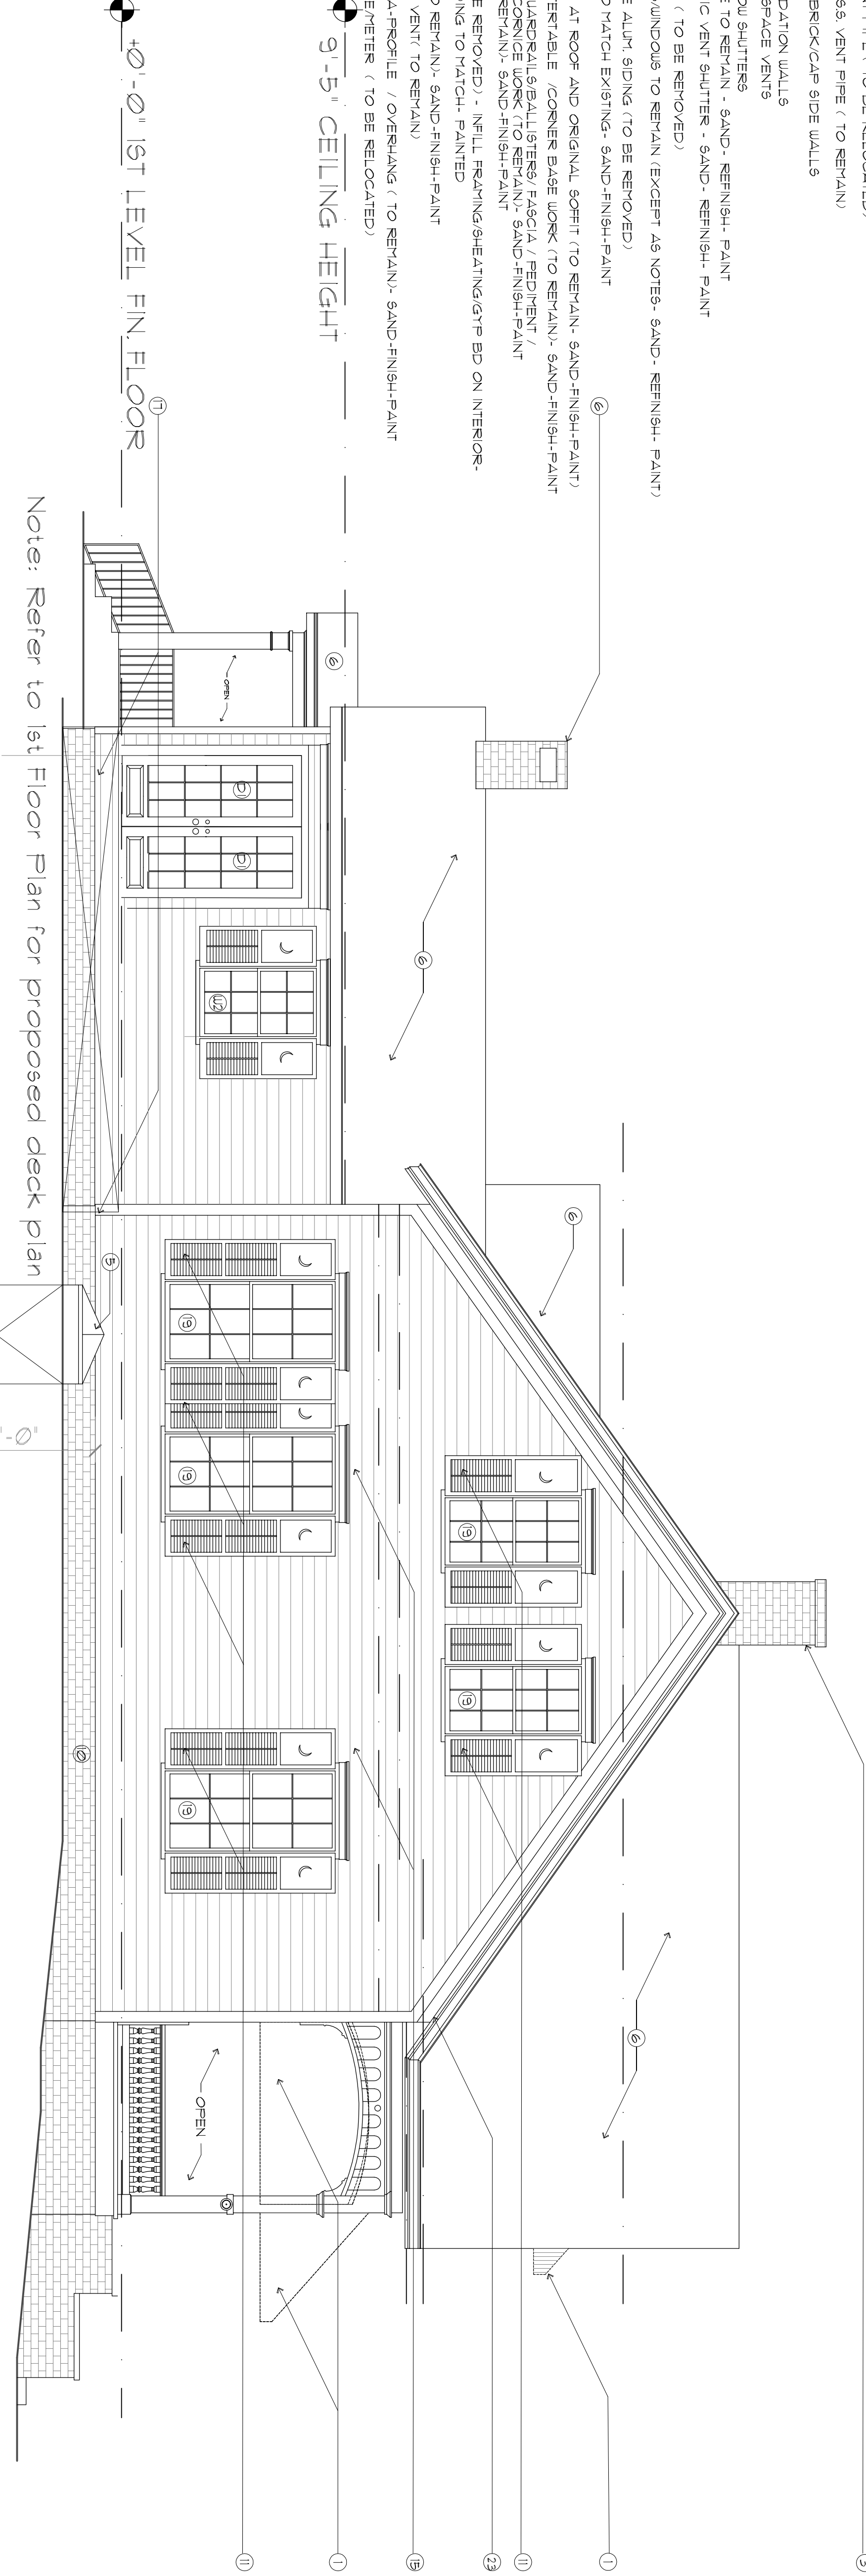

2 LEFT ELEVATION (NORTH)
 Scale: 1/4" = 1'-0"

- NOTES:
- 1) EXISTING METAL SLAT AWNING (TO BE REMOVED)
 - 2) EXISTING WINDOW AC UNIT (TO BE REMOVED)
 - 3) EXISTING BRICK CHIMNEYS
 - 4) EXISTING WINDOW (TO BE REMOVED)
 - 5) EXISTING BASEMENT HATCH (TO BE REPLACED)
 - 6) EXISTING ROOF SHINGLES AND RIDGE VENT
 - 7) EXISTING SLIDE 5.5 VENT PIPE (TO BE RELOCATED)
 - 8) EXISTING THRU ROOF 5.5 VENT PIPE (TO REMAIN)
 - 9) EXISTING STEPS WITH BRICK/CAP SIDE WALLS
 - 10) EXISTING BRICK FOUNDATION WALLS WITH EXISTING CRAWL SPACE VENTS
 - 11) EXISTING WOOD WINDOW SHUTTERS AND HINGE HARDWARE TO REMAIN - SAND - REFINISH - PAINT
 - 12) EXISTING WOOD - ATTIC VENT SHUTTER - SAND - REFINISH - PAINT
 - 13) EXISTING TV ANTENNA (TO BE REMOVED)
 - 14) EXISTING EXT. DOORS/WINDOWS TO REMAIN (EXCEPT AS NOTED) - SAND - REFINISH - PAINT
 - 15) EXISTING EXT. 5' FACE ALUM. SIDING (TO BE REMOVED) - NEILL WOOD SIDING TO MATCH EXISTING - SAND-FINISH-PAINT
 - 16) EXISTING EXT FASCIA AT ROOF AND ORIGINAL SCOFF (TO REMAIN - SAND-FINISH-PAINT)
 - 17) EXISTING APRON / WATERFALL / CORNER BASE WORK (TO REMAIN - SAND-FINISH-PAINT)
 - 18) EXISTING COLUMNS / GUARDRAILS/BALLUSTERS/ FASCIA / FEDIMENT / OPEN BRACKETED CORNICE WORK (TO REMAIN) - SAND-FINISH-PAINT
 - 19) EXISTING WINDOW (TO REMAIN) - SAND-FINISH-PAINT
 - 20) EXISTING DOOR (TO BE REMOVED) - NEILL FRAMING/HEATING/GIP BD ON INTERIOR - INSULATION/ LAP SIDING TO MATCH - PAINTED
 - 21) EXISTING TRANSOM (TO REMAIN) - SAND-FINISH-PAINT
 - 22) EXISTING CONT. RIDGE VENT TO REMAIN
 - 23) EXISTING ROOF FASCIA PROFILE / OVERHANG (TO REMAIN) - SAND-FINISH-PAINT
 - 24) EXISTING ELEC/SERVICE/VENTER (TO BE RELOCATED)

Note: Refer to 1st Floor Plan for proposed deck plan