

ARCHITECT

NCARB / IEDAP  
 MARIETTA, GEORGIA  
 770/862-2787  
 www.toddarchitects.net  
 www.toddarchitects.com

FOR:  
 Cindy and Stanley  
 King  
 141 Bridge St.  
 Senoia, Ga 30276

Exterior  
 Modifications

COPYRIGHT NOTICE: CONSTRUCTION LICENSE  
 THESE PLANS ARE PROTECTED UNDER FEDERAL COPYRIGHT LAW.  
 THE ORIGINAL PURCHASER OF THESE PLANS IS AUTHORIZED TO  
 REPRODUCE THEM FOR PERSONAL USE ONLY. ANY REPRODUCTION  
 FOR OTHER THAN THE ORIGINAL PURCHASER IS PROHIBITED.  
 REPRODUCTION FOR ANY OTHER PURPOSE, INCLUDING BUT NOT  
 LIMITED TO, REPRODUCTION FOR OTHER THAN THE ORIGINAL  
 PURCHASER IS PROHIBITED. FOR QUESTIONS OR FOR  
 PERMISSIONS TO REPRODUCE, CALL 1-770-862-2787


Print Record  
 07-21-2022 Add Garage Canopy  
 Add Tool Shed Canopies

Revisions  
 07-21-2022 Add Garage Canopy  
 Add Tool Shed Canopies


Sheet Title  
 New Garage and Shed  
 Elevations

Sheet No.  
 A-2.03A


Released for Construction  
 Not Released for Construction

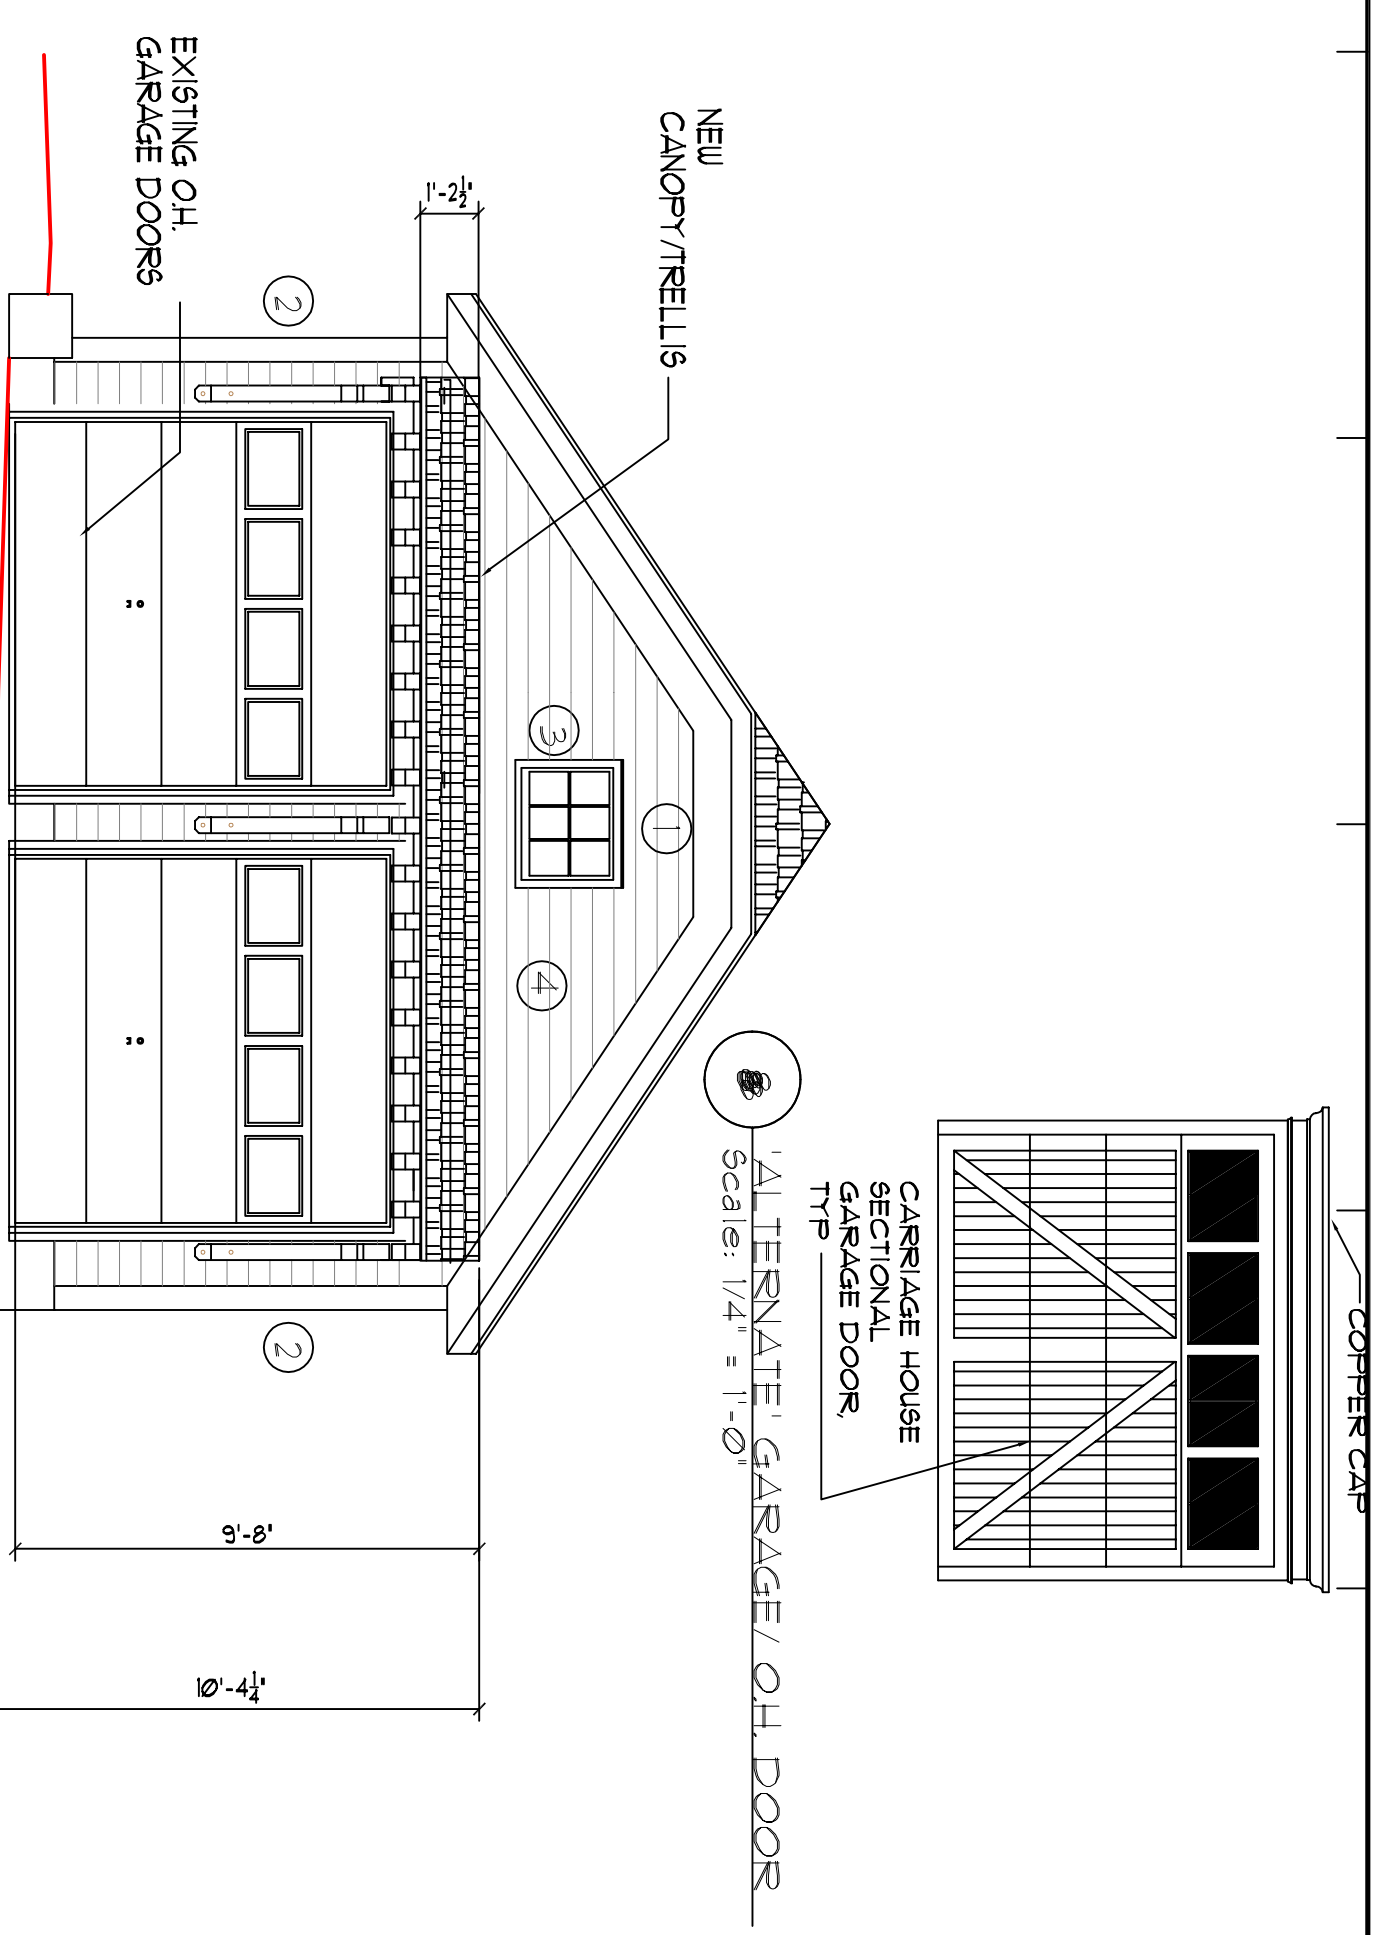


4 NORTH ELEVATION  
 Scale: 1/4" = 1'-0"

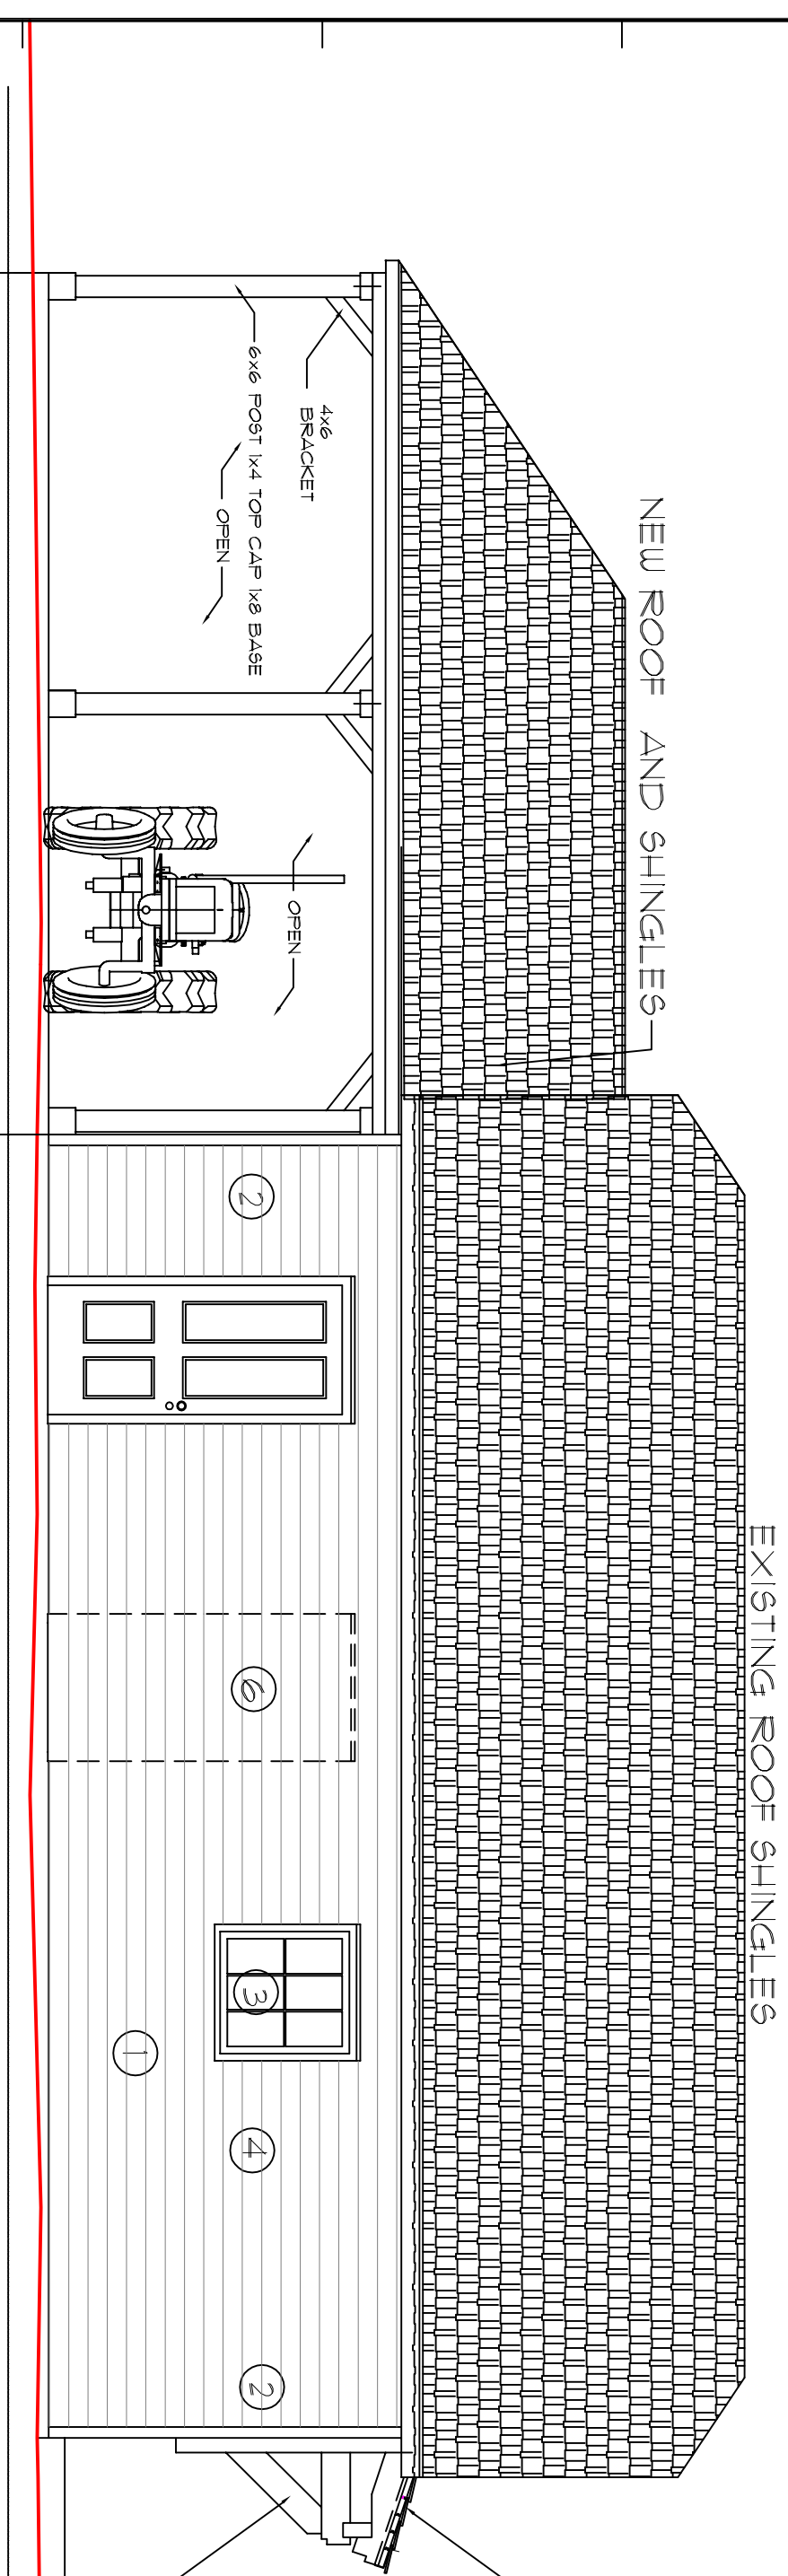


1 NEW WEST ELEVATION  
 Scale: 1/4" = 1'-0"

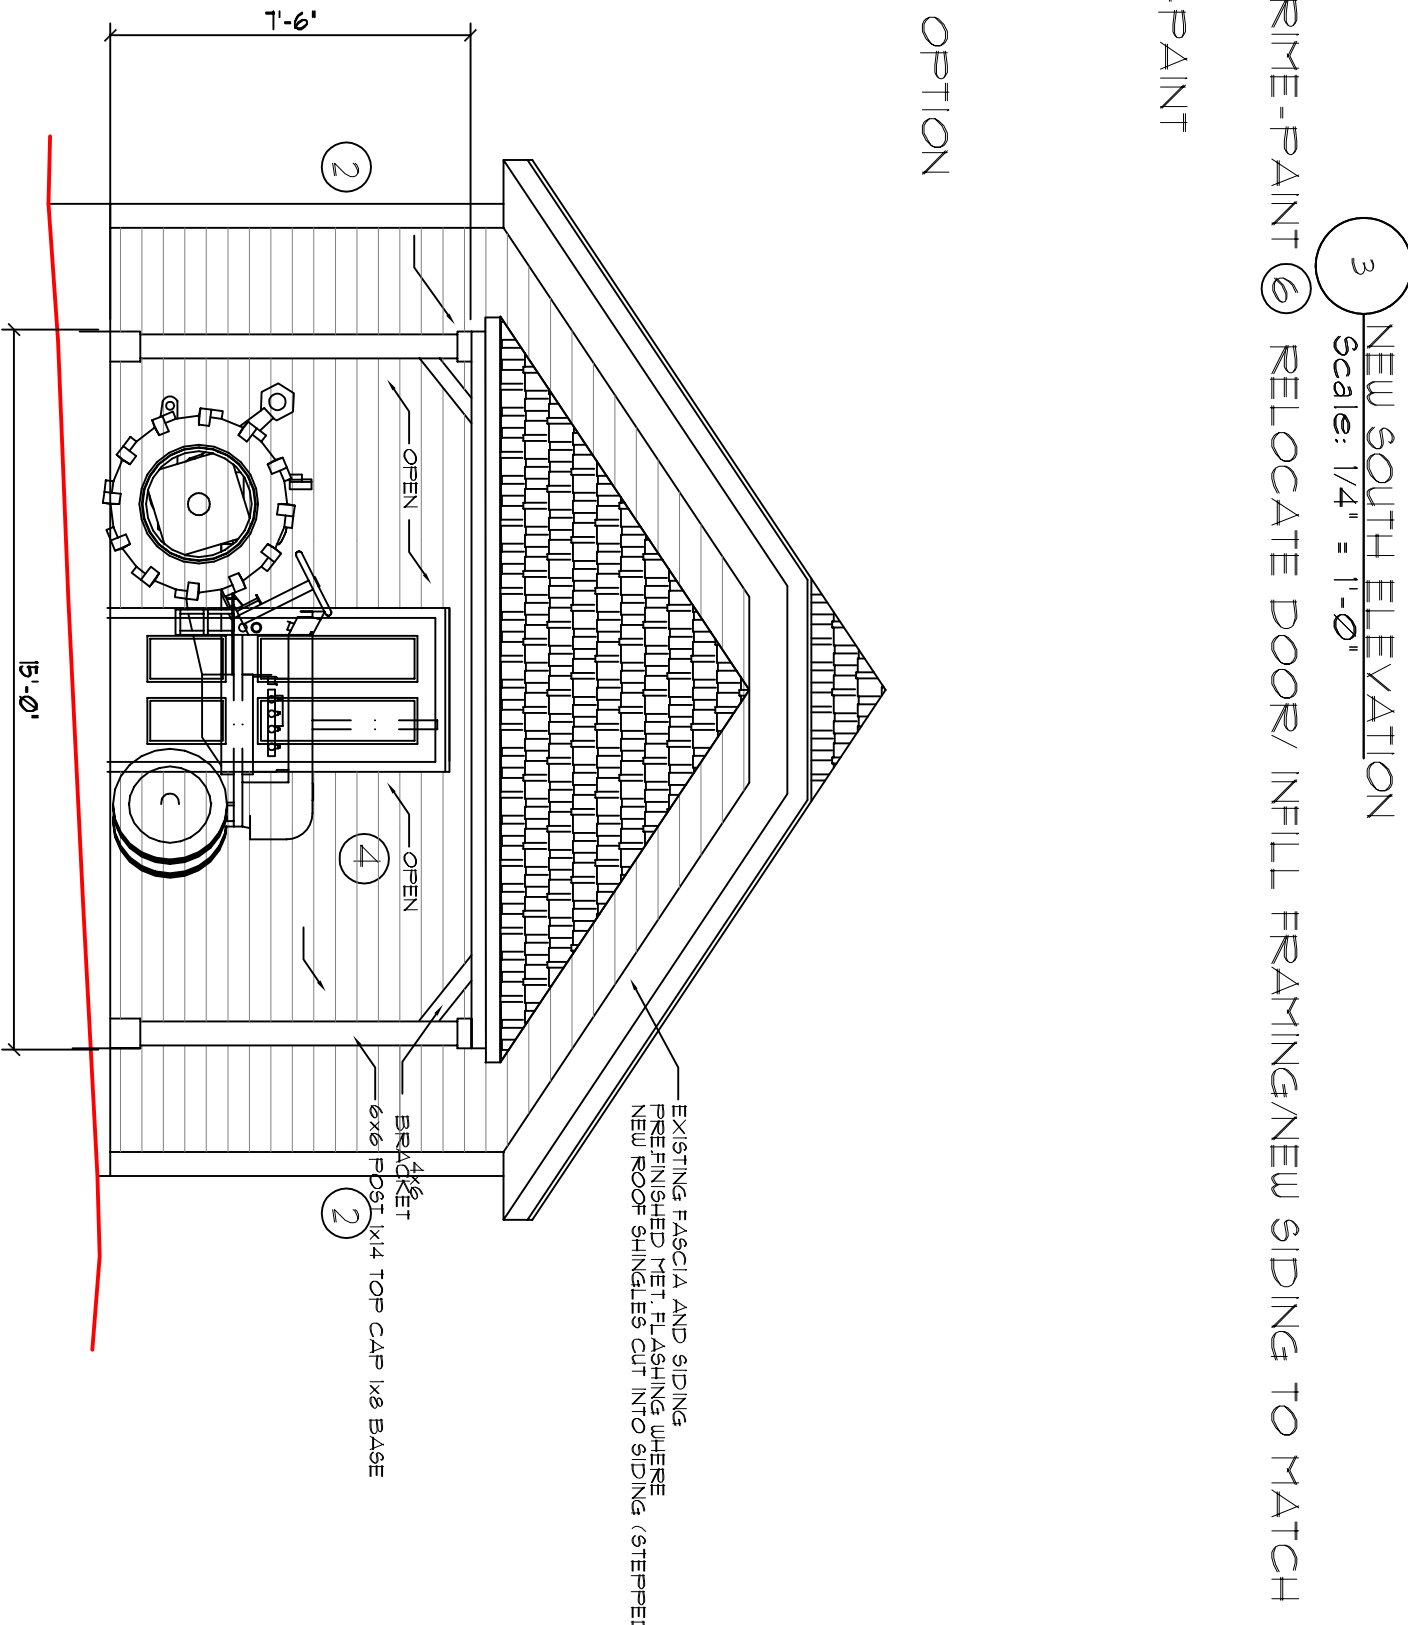


3 NEW SOUTH ELEVATION  
 Scale: 1/4" = 1'-0"

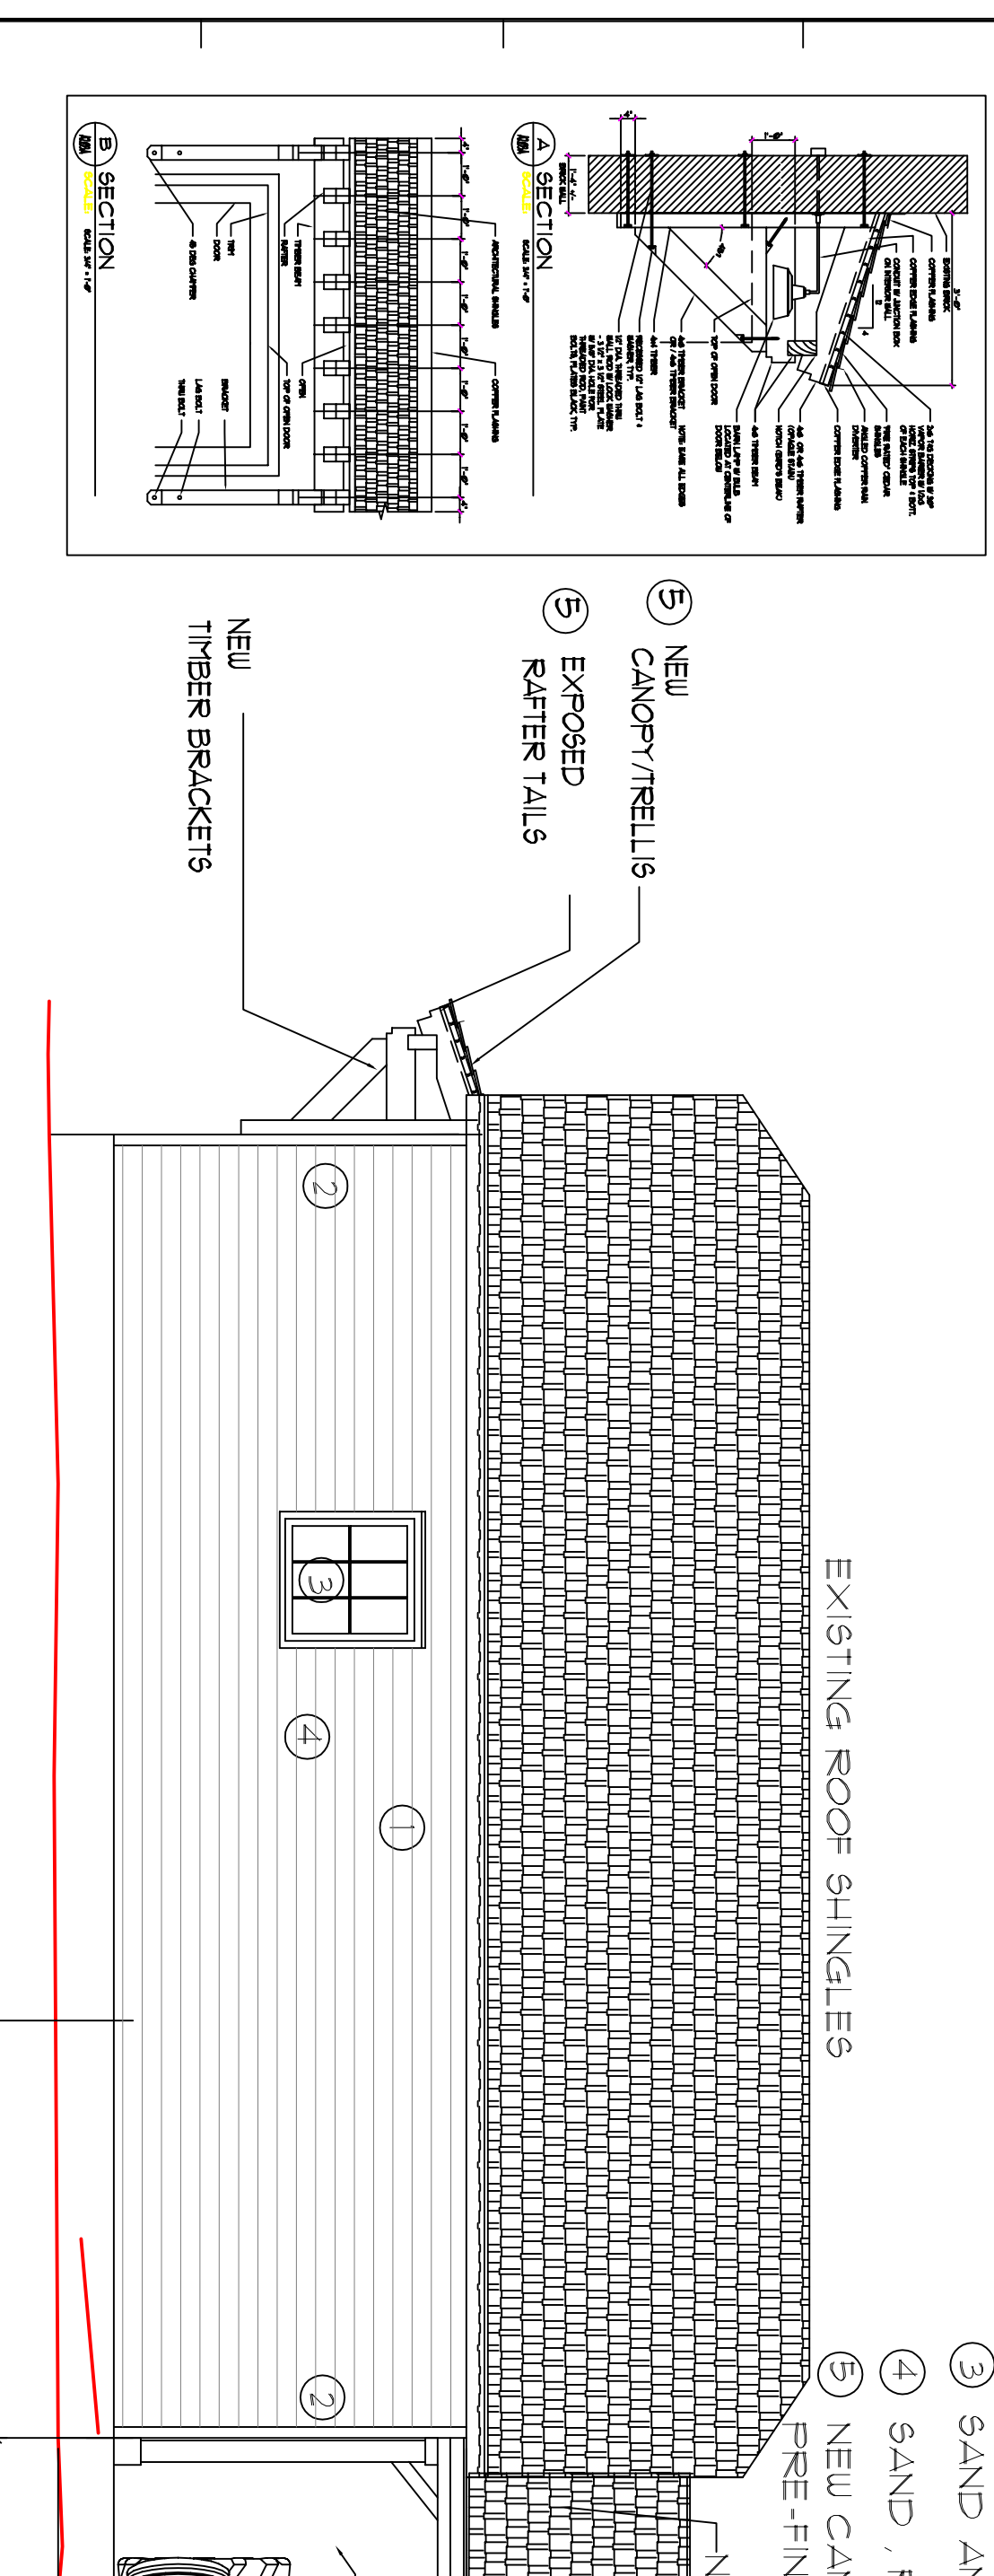

2 NEW EAST ELEVATION  
 Scale: 1/4" = 1'-0"

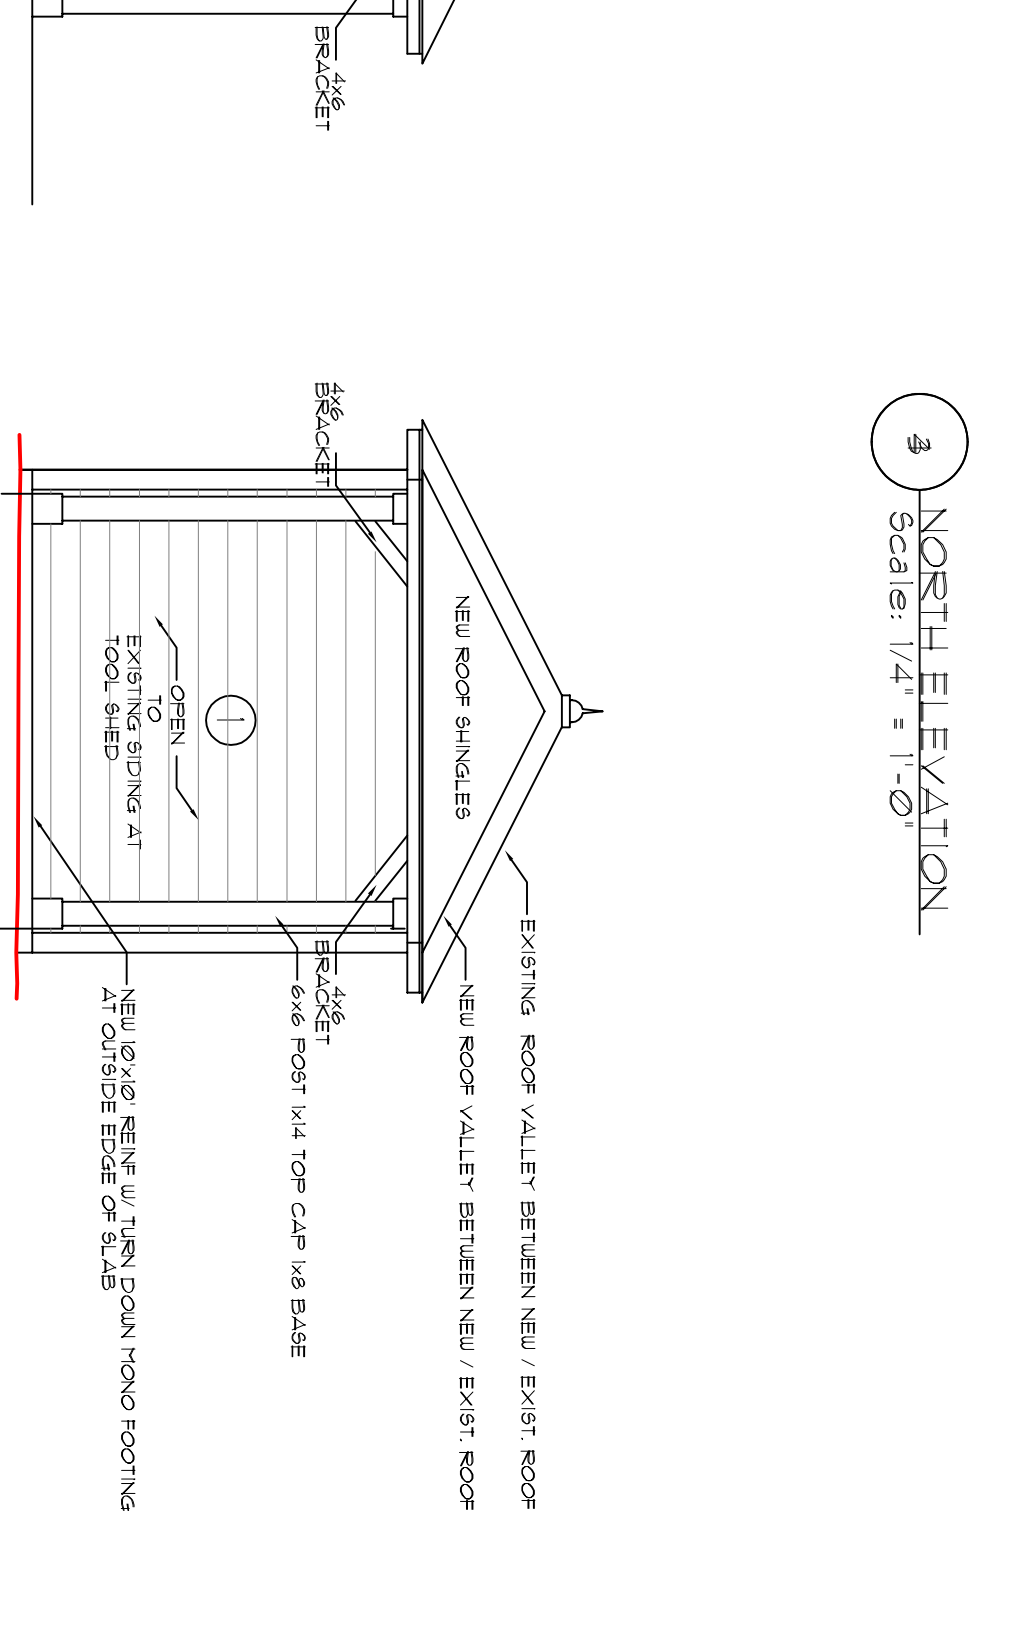


1 SOUTH AND NORTH ELEVATION - SHED  
 Scale: 1/4" = 1'-0"

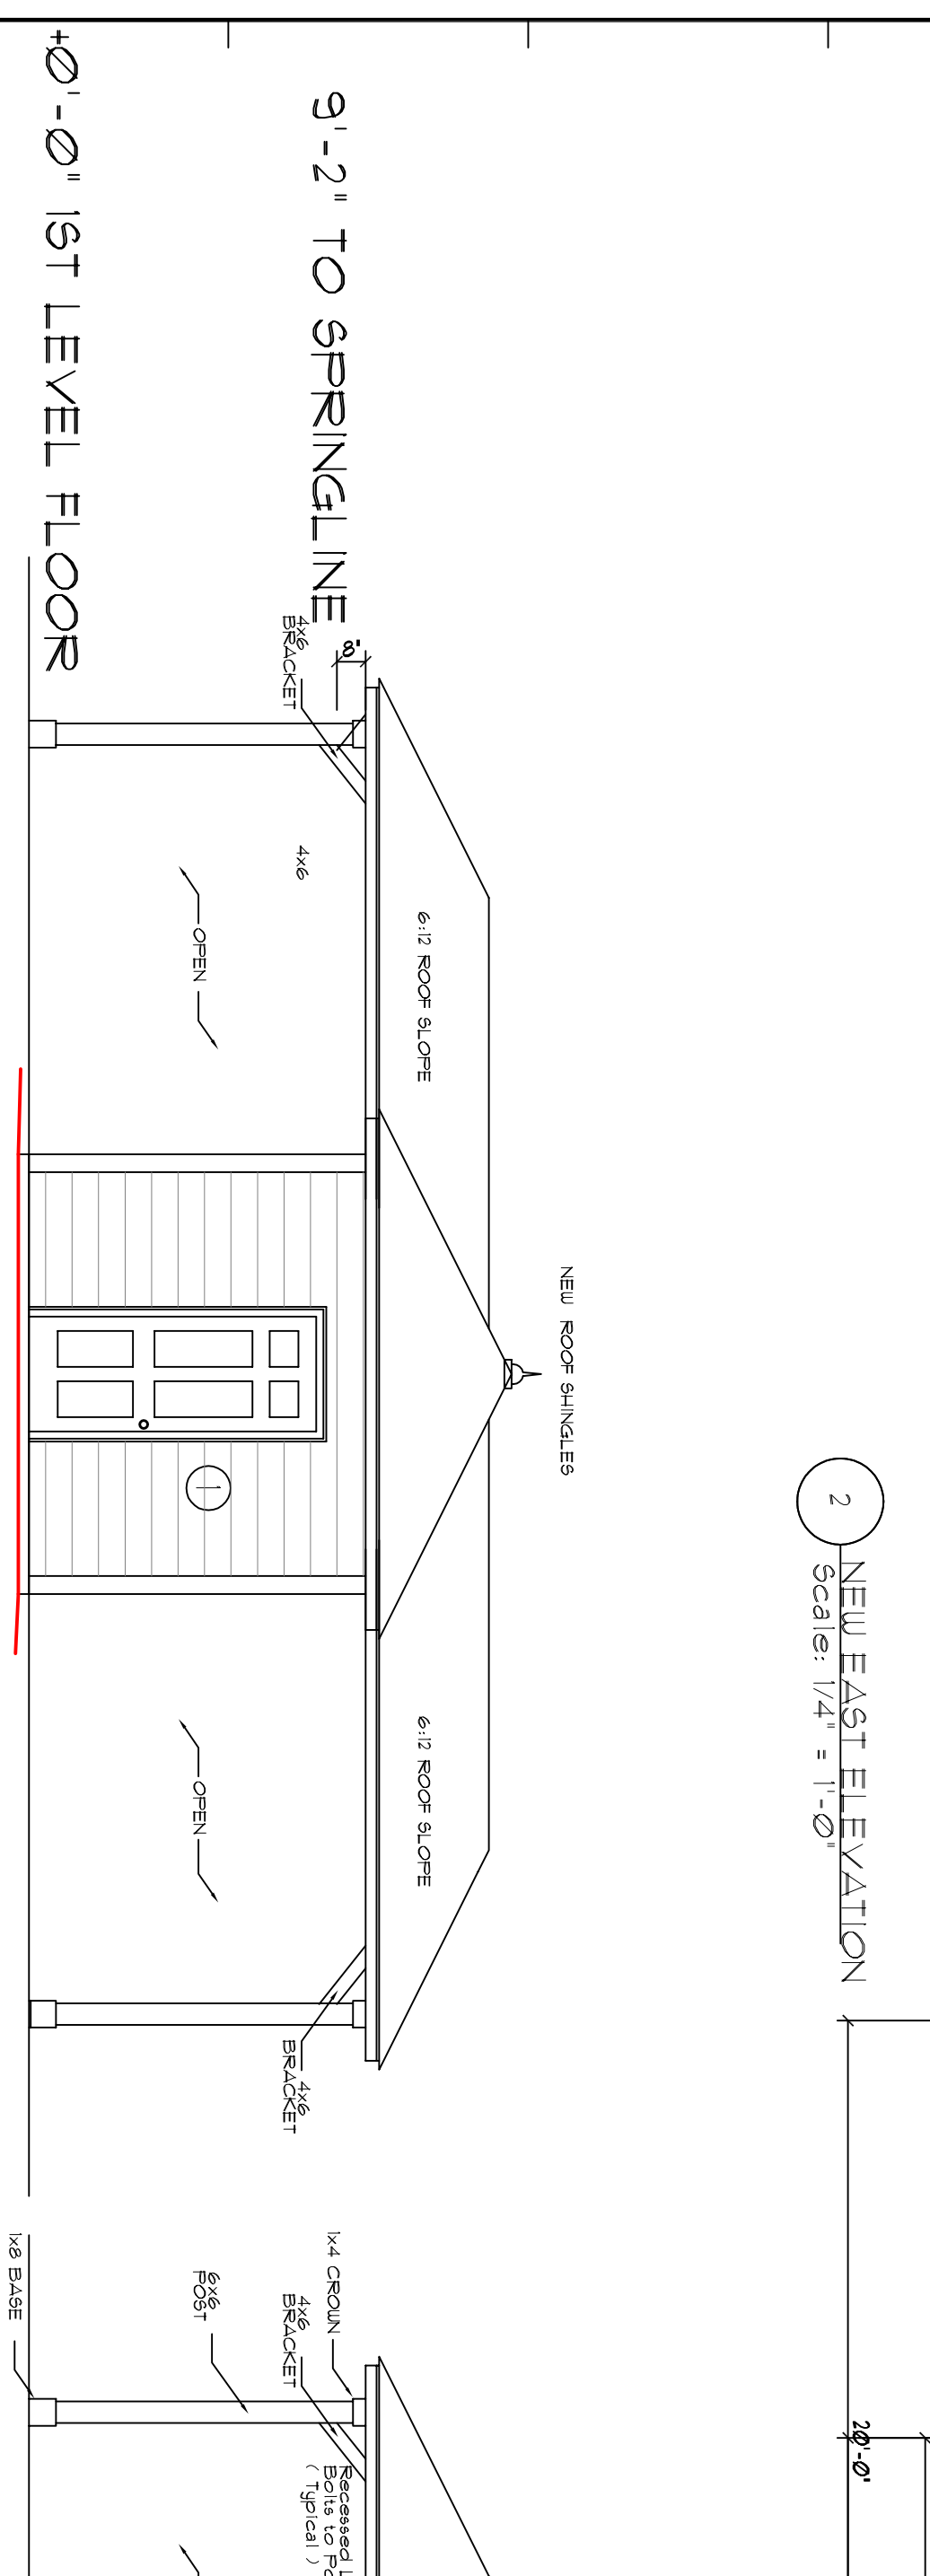

5 WEST ELEVATION - SHED  
 Scale: 1/4" = 1'-0"

6 EAST ELEVATION - SHED  
 Scale: 1/4" = 1'-0"

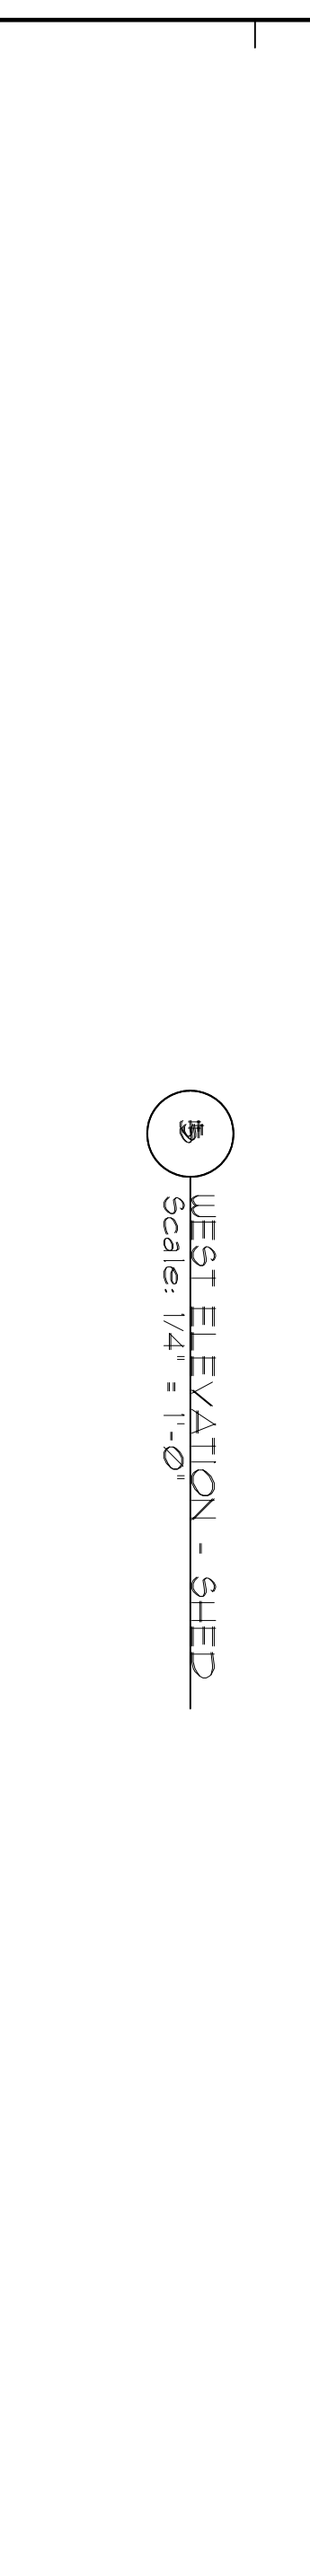

9'-2" TO SPRINGLINE

+0'-0" 1ST LEVEL FLOOR