

The Bondsman

***** NOTIFICATION OF FILMING *****

TO: Residents & Businesses
FROM: BH Bondsman LLC
DATE: Wednesday 3/27/24
RE: Filming in the Area

Dear Residents and Businesses,

BH Bondsman LLC is preparing to film scenes for an upcoming show titled "The Bondsman". We will be filming exterior and interior scenes at various locations in Senoia, GA. Our prep, film and wrap times are as follow:

Prep: 4/11- 4/12 | 7:00am - 7:00pm each day - 4 Officers
Shoot: 4/15 Approx 6:30AM - 7:30PM - 6 Officers
Wrap: 4/16 | 7:00am - 7:00pm each day

We will have security and City of Senoia officers on site during our filming activities. In accordance with The City of Senoia and the Senoia Police Department we are requesting certain closures and traffic control. See below:

- *LANE CLOSURE: Easternmost lane traveling N on Coweta St between Middle St & Turin Couch St - Prep & Strike Days Only
- *FULL ROAD CLOSURE: on Coweta St between Middle St & Turin Couch St -Film Day Only
- *LANE CLOSURE: Northmost lane traveling W on Middle St between CowetaSt & Main St - Prep & Strike Days Only
- *FULL ROAD CLOSURE: on Middle St between Bridge St & Main St - FilmDay Only
- *LANE CLOSURE: Easternmost lane traveling N on Barnes St between MiddleSt & Johnson St - Prep & Strike Days Only
- *FULL ROAD CLOSURE: on Barnes St between Middle St & Johnson St - Film Day Only

Everyone associated with BH Bondsman LLC will ensure that this is a positive filming experience. Residents, businesses, and customers will not be prevented from entering nor leaving their homes or businesses. We may ask you to wait for a brief moment while filming but once we're not filming and it is safe, you can continue. Should you have any questions, please feel free to contact us. Thank you!

Sincerely,

Richard Patrick
Key Assistant Location Manager
912-687-2544
richpatricklocations@gmail.com

Tabia Wade
Assistant Location Manager
302-442-2065
tabiaa.wade@gmail.com

6 Officers

STS Southeastern Traffic Supply, LLC
 1500 Veterans Memorial Hwy SE
 Mableton, GA 30126
 404.989.2441

Date: 3/27/24 Draft: 1
 Design: Walter W. Thompson (c): 706.254.1919
 Project: "The Bondsman"
 Customer: BH Bondsman LLC

TRAFFIC CONTROL PLAN DESIGN BY
 FOURTH WALL INDUSTRIES, LLC

Type of Roads: Urban
 Speed Limit: 25 mph
 Traffic Volume: Moderate

DROP: 4/14
 SHOOT: 4/15
 PICKUP: 4/16



FULL CLOSURE
MIDDLE ST:
 FROM MAIN ST
 TO BRIDGE ST
 (590 FT)

FULL CLOSURE
COWETA ST:
 FROM COUCH ST
 TO MIDDLE ST
 (460 FT)

FULL CLOSURE
BARNES ST:
 FROM JOHNSON ST
 TO MIDDLE ST
 (450 FT)

Legend

- Closure Area
- Filming Location
- Officer
- Cone

All signs & devices shall be placed in accordance to the latest provisions of the Manual on Uniform Traffic Control Devices (MUTCD) with respect to any applicable provisions from the City of Senola


Access to commercial/residential drives to be maintained at all times

Advance warning signs to be spaced at a minimum of 100' apart; sign placement is approximate and may be adjusted to fit field conditions

Officer positions are suggestions and at the discretion of jurisdictional law enforcement

PROPERTY OF FOURTH WALL INDUSTRIES, LLC
 FOR USE ONLY BY: BH BONDSMAN LLC

Page 1 of 1

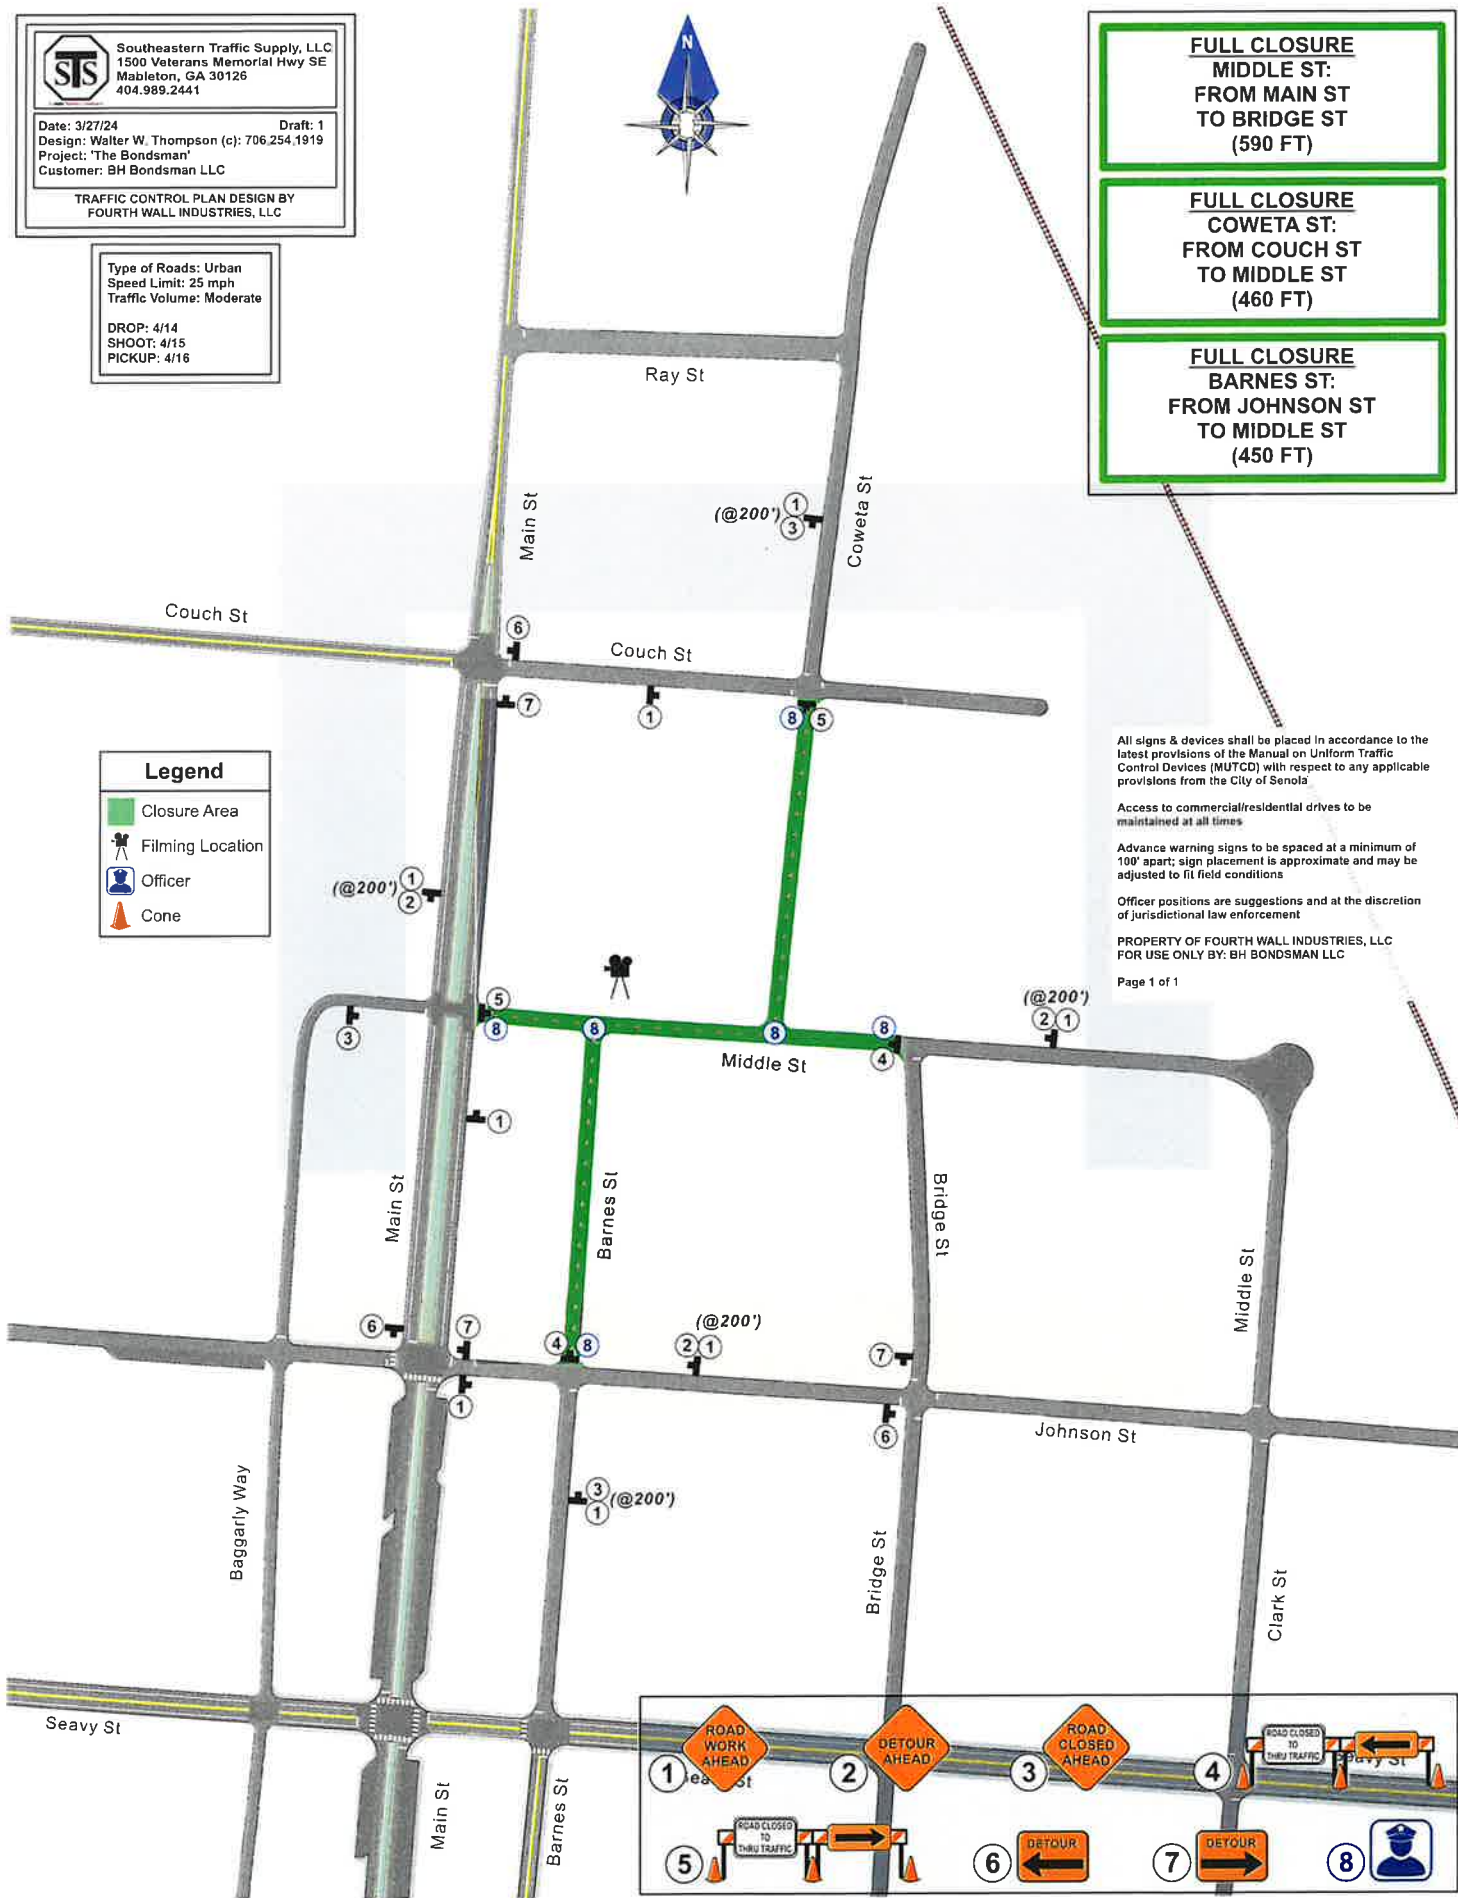

STS Southeastern Traffic Supply, LLC
 1500 Veterans Memorial Hwy SE
 Mableton, GA 30126
 404.989.2441

Date: 3/27/24 Draft: 1
 Design: Walter W. Thompson (c): 706.254.1919
 Project: 'The Bondsman'
 Customer: BH Bondsman LLC

TRAFFIC CONTROL PLAN DESIGN BY
 FOURTH WALL INDUSTRIES, LLC

Type of Roads: Urban
 Speed Limit: 25 mph
 Traffic Volume: Moderate


DROP: 4/9
 SHOOT: PICKUP: 4/18



LANE CLOSURE
 NORTH CURB LANE
 OF MIDDLE ST: FROM
 COWETA ST TO
 MAIN ST (375 FT)

LANE CLOSURE
 EAST CURB LANE
 OF COWETA ST:
 FROM MIDDLE ST TO
 COUCH ST (425 FT)

LANE CLOSURE
 EAST CURB LANE
 OF BARNES ST: FROM
 JOHNSON ST TO
 MIDDLE ST

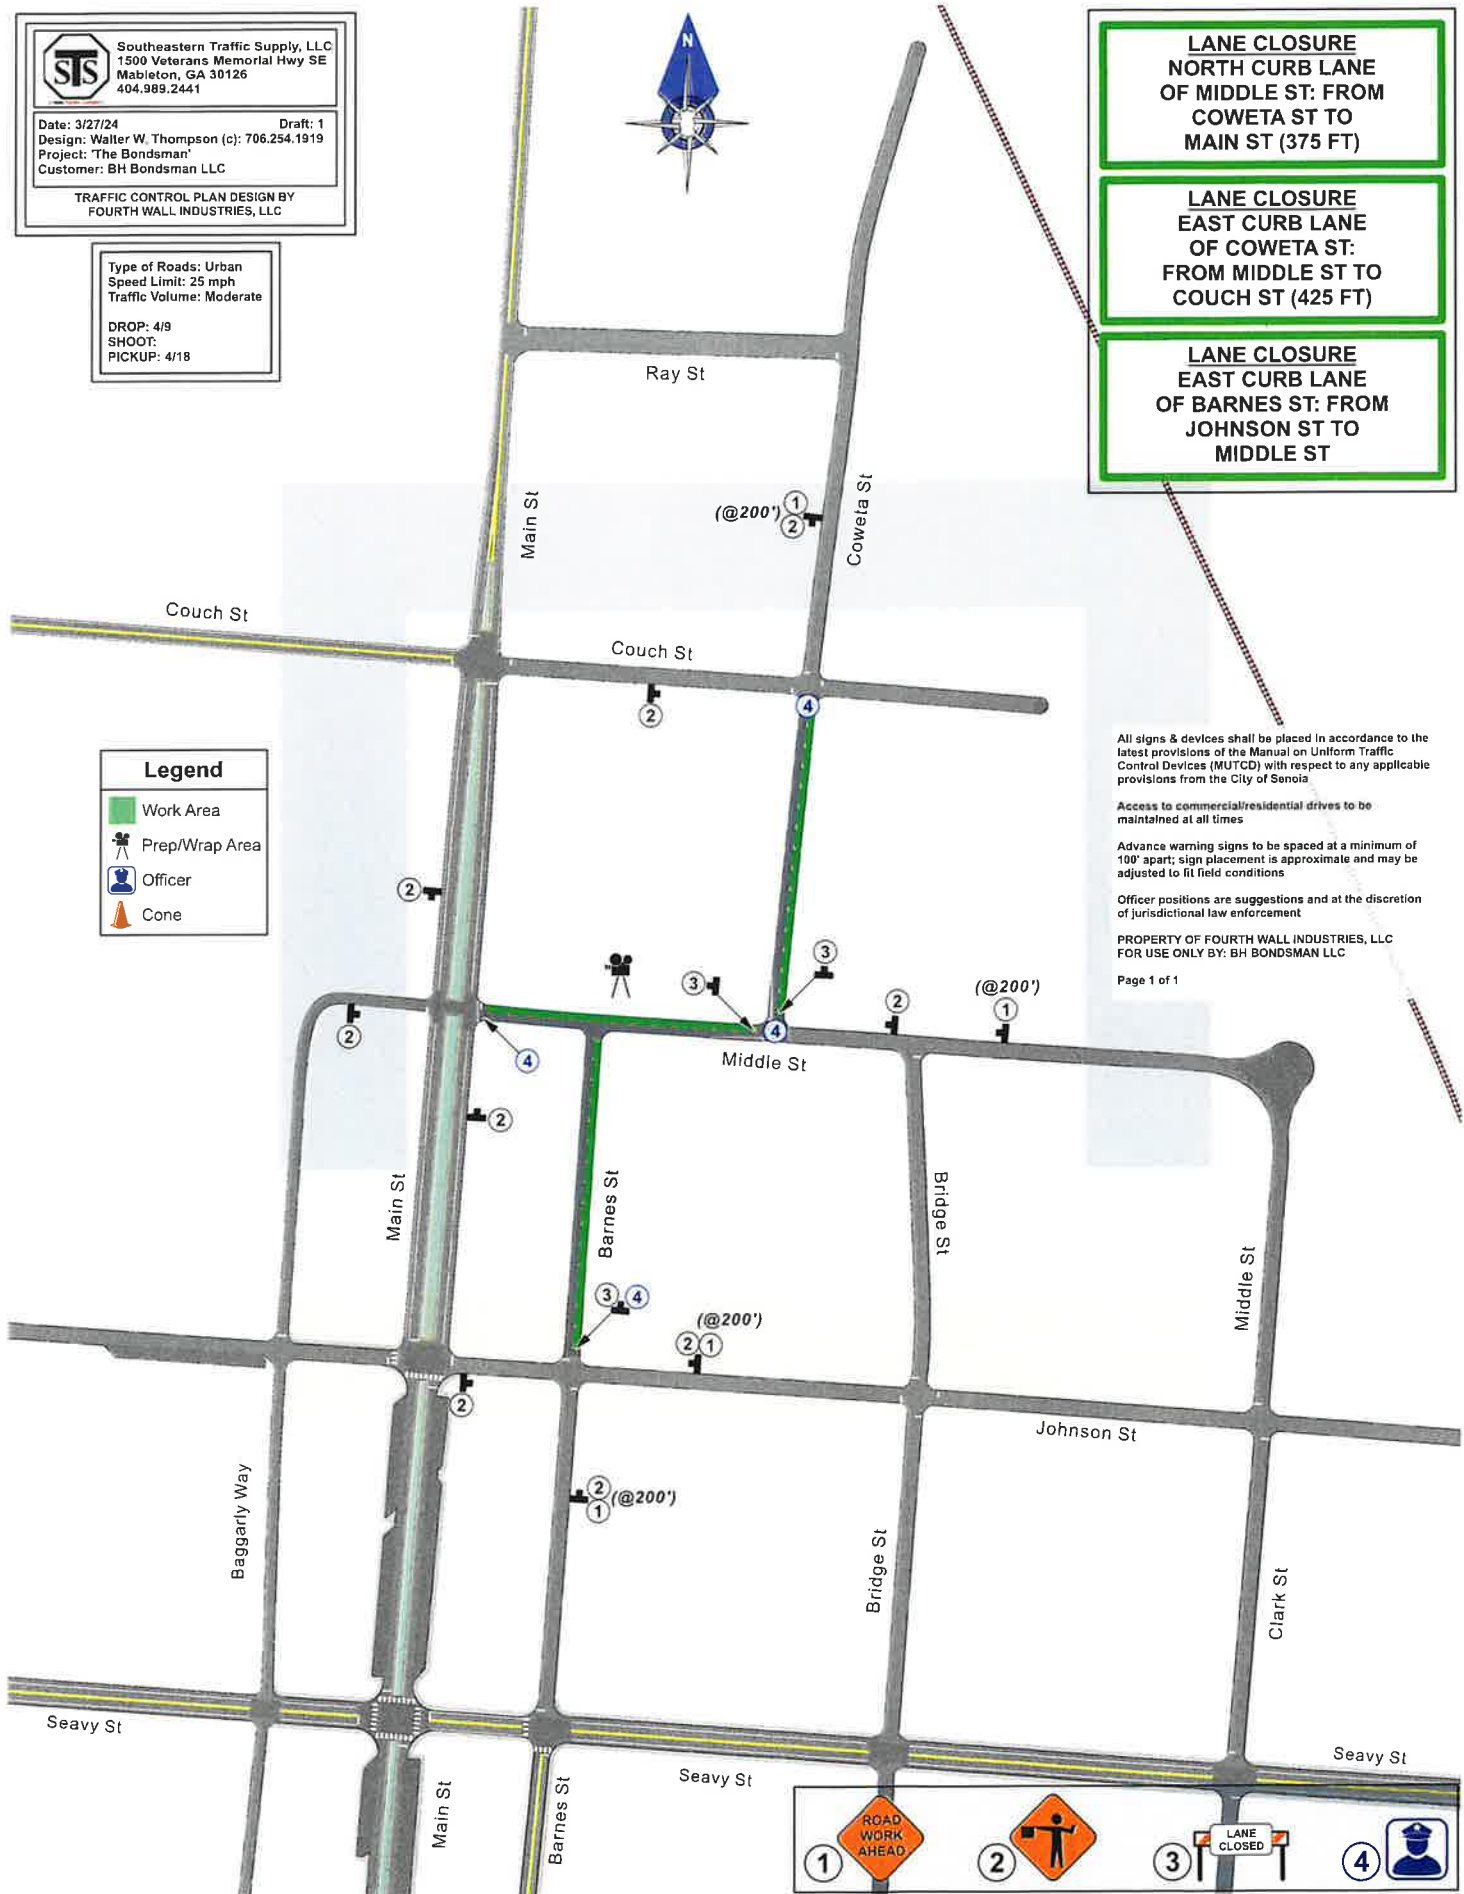

Legend

- Work Area
- Prep/Wrap Area
- Officer
- Cone

All signs & devices shall be placed in accordance to the latest provisions of the Manual on Uniform Traffic Control Devices (MUTCD) with respect to any applicable provisions from the City of Senoia

Access to commercial/residential drives to be maintained at all times

Advance warning signs to be spaced at a minimum of 100' apart; sign placement is approximate and may be adjusted to fit field conditions

Officer positions are suggestions and at the discretion of jurisdictional law enforcement

PROPERTY OF FOURTH WALL INDUSTRIES, LLC
 FOR USE ONLY BY: BH BONDSMAN LLC