


11/17/2023 3:49:41 PM P:\2022\40 Wellstar\40-22130.00 WMG Primary Care Greenfield-Senoia\02 Design\01 Model\40-22130 - WMG - Greenbuilding - Senoia Brick Study.rvt

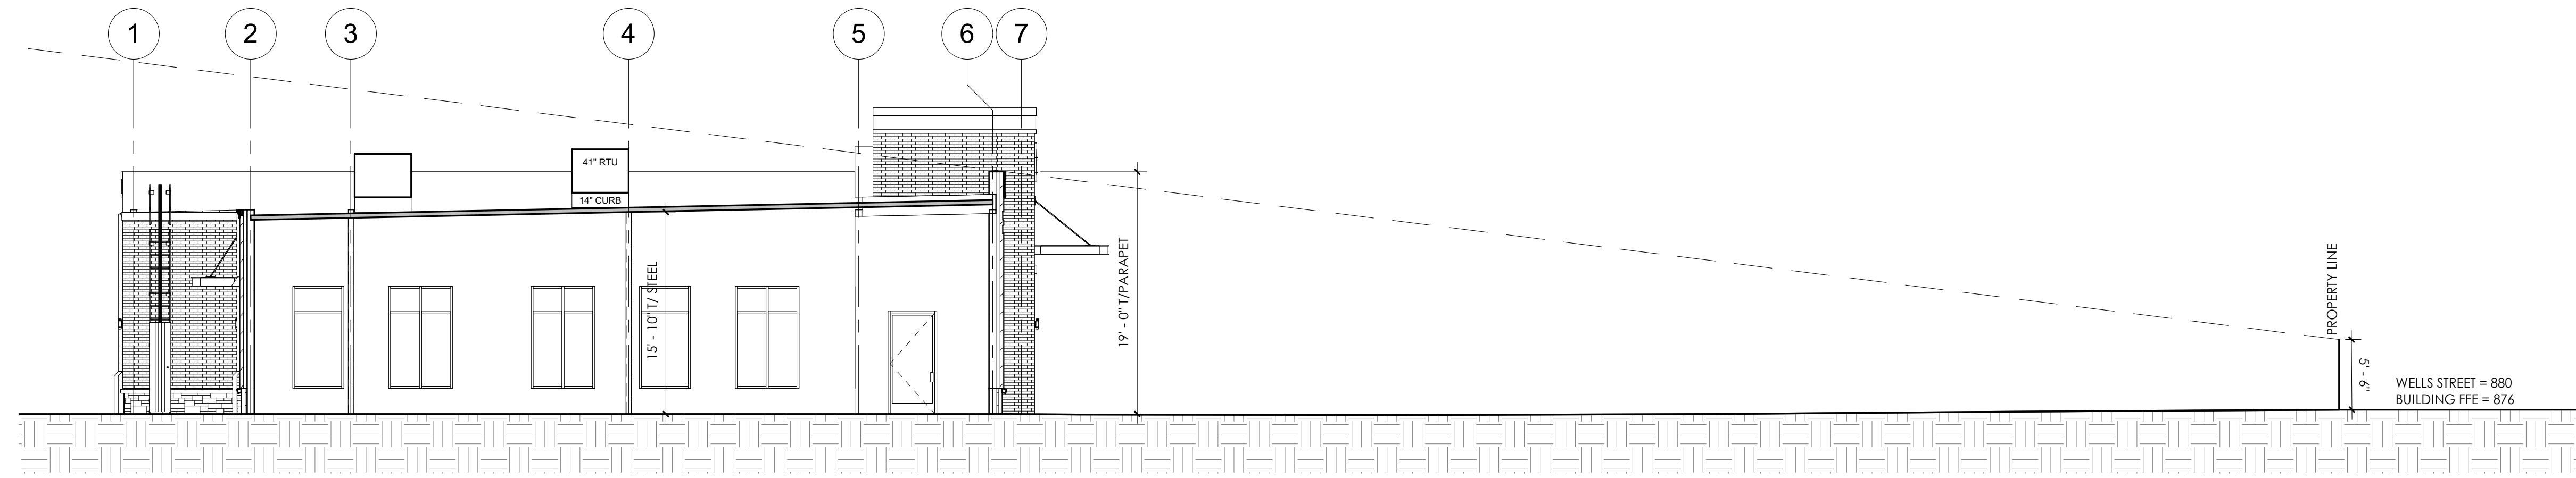


1 RTU SITE LINE STUDY
1/8" = 1'-0"



ISSUE	DATE	DESCRIPTION	INCLUDED
1/31/2023	DESIGN DEVELOPMENT SET		X
4/10/2023	100% CONSTRUCTION DOCUMENTS		X

REVISION	DATE	DESCRIPTION	REV

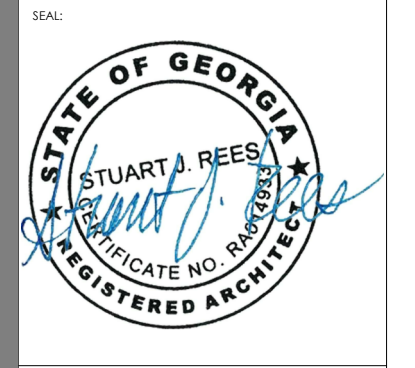

DISCLAIMER:
ALL DRAWINGS FOR THIS PROJECT ARE THE PROPERTY OF ALIGN DESIGN ASSOCIATES, LLC. ANY REPRODUCTION OF THEM MAY ONLY BE USED BY THE OWNER TO CORRECT AND/OR COPY THE PROJECT. NEITHER THE DESIGN INDICATED ON THE DRAWINGS OR THE DRAWINGS THEMSELVES MAY BE USED FOR ANY OTHER PROJECT OR PURPOSE WITHOUT THE WRITTEN CONSENT OF ALIGN DESIGN ASSOCIATES, LLC. SCALES AS NOTED ON THE DRAWINGS ARE VALID ON THE ORIGINAL DRAWINGS ONLY AS PRINTED FULL SCALE.

SHEET NAME:
SIGHT LINE STUDY

JOB NUMBER:

SK01
ISSUED FOR CONSTRUCTION