

William "Dub" Pearman, III  
Mayor

Harold Simmons  
City Manager



**MEMO**

TO: Historic Planning Commission

FROM: Curtis Hindman, Community Development Director

DATE: February 12, 2024

RE: 45 Couch Street  
Application for Certificate of Appropriateness

---

The City of Senoia received an application for Certificate of Appropriateness at the above referenced address.

**APPLICANT'S PROPOSAL:**

Seeking approval of two accessory structures to match home:

One structure will be made from pressure treated wood with a metal roof (painted brown)  
2<sup>nd</sup> structure will be made from pressure treated wood with a metal roof (painted white)

**PENDING VARIANCES:**

If HPC approves of materials, no permit will be issued until Mayor and Council approves variances on 3/4/2024.



Application for Certificate of Appropriateness

Date Received 1/4/24 Application No.: \_\_\_\_\_

Address of Subject Property: 45 Couch St Senoia 30276

Applicant: Kim Peacock

E-Mail: kimberlyjpeacock@gmail.com

Applicant Mailing Address: 45 Couch St Senoia 30276

Applicant Phone(s): 404 202 8332

Applicant's relationship to the owner: Owner  Architect: \_\_\_\_\_ Contractor/Builder \_\_\_\_\_

Other \_\_\_\_\_

Owner(s): Kim Peacock

E-Mail: kimberlyjpeacock@gmail.com

Owner(s) Mailing Address: 45 Couch St

Senoia, GA 30276

Owner(s) Telephone Number: \_\_\_\_\_

\*\*\*\*\*

Approximate age or date of construction of the primary structure on the property and any secondary structures affected by this project: House built in 2022

Nature of work (check all that apply):

New construction  Demolition  Addition  Moving a building  Other building changes

New accessory building  Landscaping  Fence/Wall  Other environmental changes

Sign installation or replacement  Other

Description of Work:

2 Structures for pool area (pictures attached)

#1 - pressure treated wood & metal roof <sup>Paint &</sup> roof brown as in picture

#2 - pressure treated wood painted white <sup>Composition roof</sup>

(all to match house)

This form must be completed in its entirety before the Planning Department accepts it. The form must be accompanied by supporting documents (plans, material, color samples, photos, etc.). All documents submitted in hard copy must also be submitted in digital form (.pdf format). All relevant items from the application checklist must be addressed. An application which lacks any of the required attachments shall be determined incomplete and will not be accepted.

Applicant Kim Peacock Date 1/4/2024

This checklist was created to help applicants prepare a complete application. Omissions and inaccurate information can lead to deferrals and/or denials of applications. Please review the checklist with the project's architect, designer, or builder. All items will not be applicable to all projects. New construction will involve all categories.

Please address questions regarding applicability to your project to the Assistant City Manager, Jeff Fisher at 770-599-3679 or [jfisher@senoia.com](mailto:jfisher@senoia.com). Applicants are also referred to the City of Senoia website, <https://www.senoia.com/documents>. Please bring completed application to Sharon Casey at city hall or if you would like, you may email it to her at [scasey@senoia.com](mailto:scasey@senoia.com). Her direct number is 770-328-3275.

I have reviewed the "Design Guidelines for the City of Senoia" Y N

I have reviewed applicable zoning codes regarding lot coverage, garage sizes, stream buffers Y N

### 1. General

- a. Label all drawings with the address of the site, owners' name, and contact phone number.
- b. Number all drawings.
- c. Include a graphic scale on reductions.
- d. Date all revisions.
- e. Indicate all unverified numbers with +/- signs
- e. Include photos of the existing condition of the property.

### 2. Site Plan (existing and proposed) to include

- a. Topographical plan with significant trees sized and located;
- b. Setback compared to adjacent houses (ask surveyor to show corners of adjacent houses);
- c. Distance between houses;
- d. Façade width to finished face of material;
- e. Grading and elevations across site;
- f. Dirt removal or regrading if more than 18";
- g. Tree protection plan;
- h. Tree removal and replacement plan

### 3. Driveways and Walkways

- a. Location and relationship to house;
- b. Width;
- c. Material;

d. Curb cut and apron width

#### 4. Fences & Retaining Walls

- a. Placement on lot;
- b. Height of fence or wall. If retaining wall, height on both sides;
- c. Material;
- d. Railing if necessary

#### 5. Elevations and Floor Plans <<Indicate all unverified numbers with +/- signs>>

- a. Plans for all floors (drawn to scale, 1/4"=1' preferred);
- b. House orientation on site plan;
- c. Scalable elevations for front, rear, left, right;
- d. Height, grade to ridge;
- e. Streetscape comparison showing heights of two flanking houses on each side;
- f. Height from grade to first floor level at all four corners;
- g. Height from grade or finished floor line to eaves at all four corners;
- h. Ceiling heights of each floor, indicating if rough or finished;
- i. Height of space between the ceiling and finished floor above;
- j. Two people of 5'-6" and 6' height shown;
- k. Landscaping plan

#### 6. Additions

- a. Placement shown on elevations and floor plan;
- b. Visibility from rights-of-way and paths;
- c. Photos of all facades;
- d. Design proportioned to main house;
- e. Landscaping plan;
- f. Materials and their combinations

#### 7. Roof Plan

- a. Shape and pitch of roof;
- b. Roofing material;

- c. Overhang;
- d. Louvers and vents;
- e. Chimney height and material

#### 8. Dormers

- a. Construction details provided;
- b. Shape and size of dormer (show dimensions on drawings);
- c. Overhang;
- d. Size of window(s), with nominal size of sash (show dimensions on drawings)

#### 9. Skylights

- a. Profile;
- b. Visibility from right-of-way;
- c. Material (plastic lens or glass);
- d. Shown in plan and elevation to scale

#### 10. Façade

- a. Consistency in style;
- b. Materials and their combinations
  - brick size and color
  - stone type and color
  - fiber-cement (e.g. Hardieplank) or wood siding
  - shake or shingle
  - other
- c. Height of foundation at corners;
- d. Ceiling heights comparable to area of influence: basement, first floor, second floor;
- e. Detailing: soldier course, brackets, fascia board; water table;
- f. Height from grade to roof ridge;
- g. Dimensions, proportions and placement of windows, doors

## 11. Entrance

- a. Height and width of door;
- b. Design of door (e.g. 6-panel, craftsman);
- c. Material of door;
- d. Overhang;
- e. Portico height;
- f. Size and height of columns or posts;
- g. Railing

## 12. Windows


- a. Consistent with original as well as the area of influence;
- b. Size and proportion similar to original;
- c. Pane orientation and size similar to original;
- d. Type (e.g. double hung, casement);
- e. Fenestration on walls visible from right-of-way;
- f. Simulated divided light (SDL) or true divided light (TDL): location of muntins between the glass, behind the glass or permanently affixed on exterior;
- g. Material of window and any cladding;
- h. Width of muntins compared to original (show dimensions on drawings);
- i. Shutters or canopies
- j. Dimensions of windows and doors.

## 13. Materials

- a. Show all materials and label them on drawings;
- b. Provide samples of brick or stone;
- c. Provide samples if new or unusual materials


14. Garages / Accessory Buildings

- a. Visibility from street;
- b. Placement on site;
- c. Scale, style appropriate for house;
- d. Show dimensions on drawings;
- e. Materials;
- f. Square footage appropriate for lot size;
- g. Garage door size and design
- h. Show height from grade to eaves and to top of roof

A handwritten signature in blue ink, appearing to read "Reacock", is written over a horizontal line.

Applicant Signature

Date

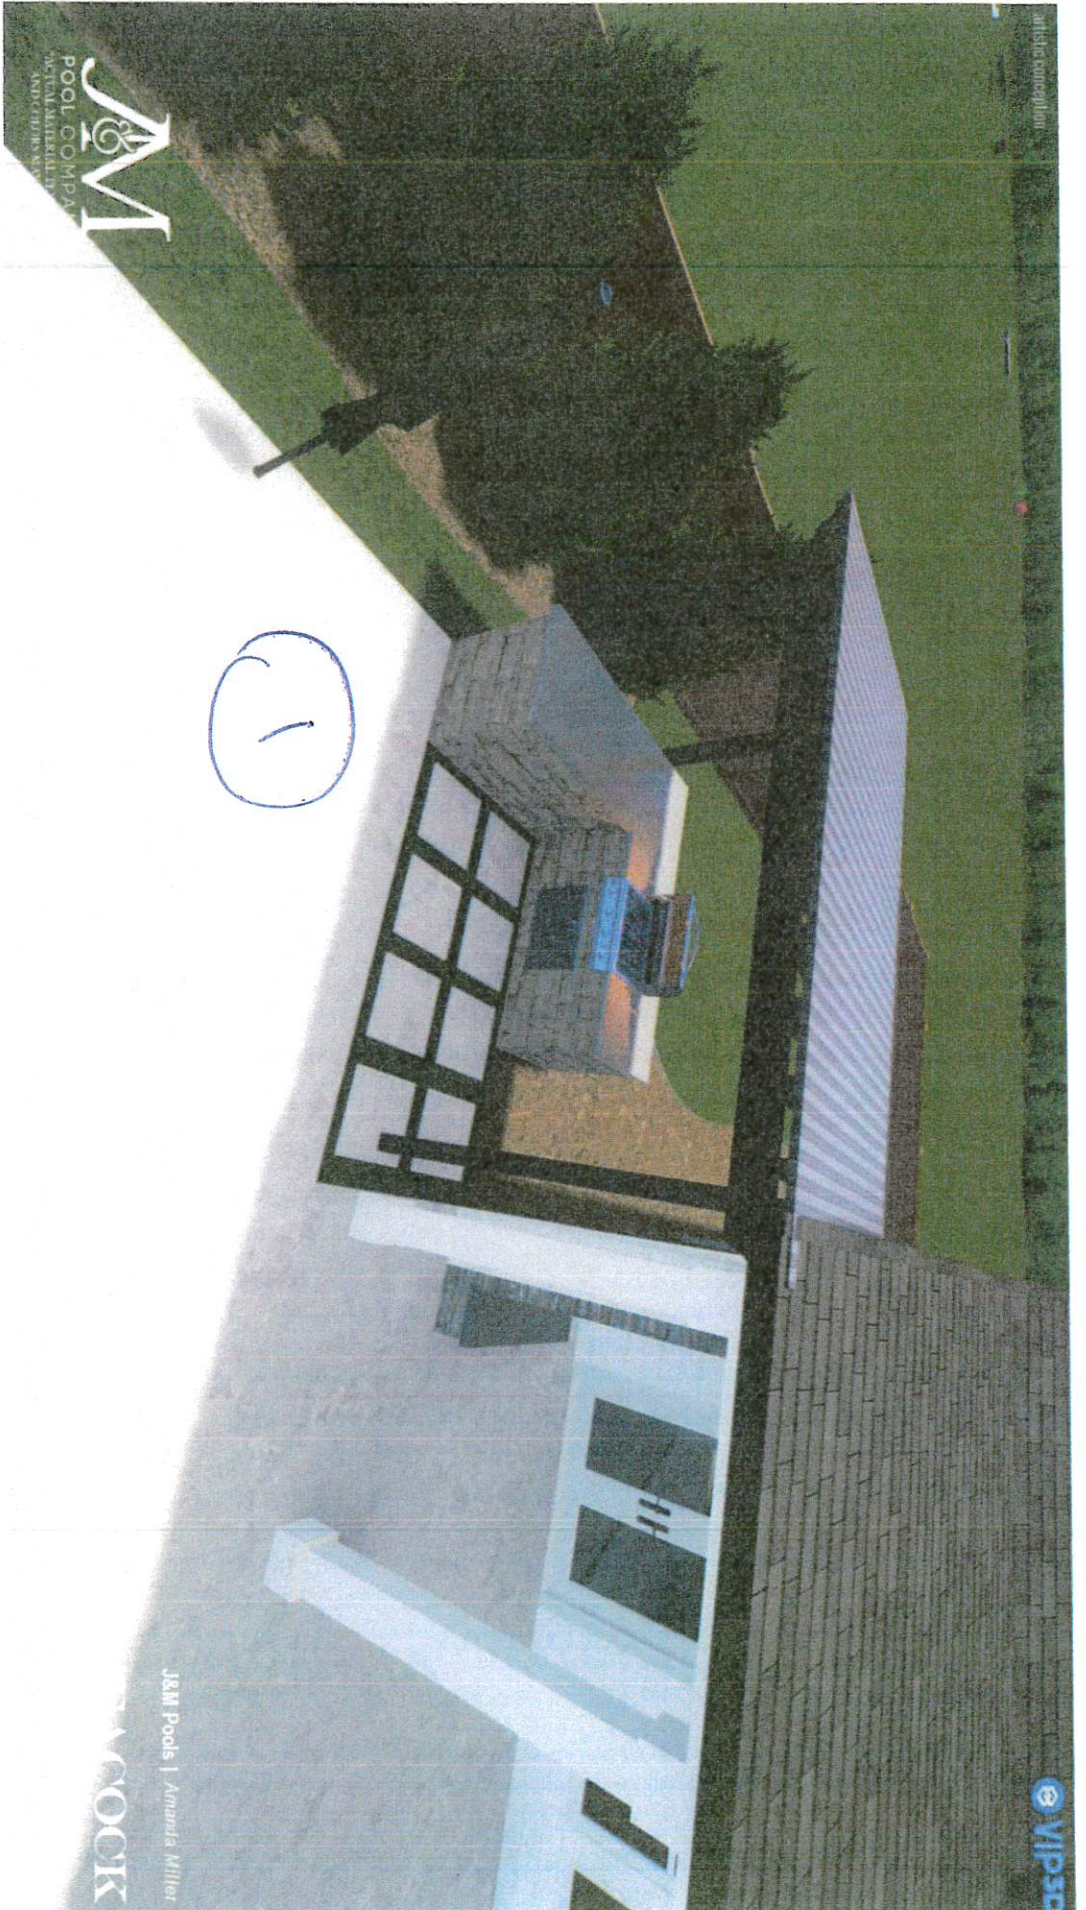

J&M  
 POOL COMPANY  
 10274 MILLIKEN  
 ANDOVER, MA 01810

J&M Pools | Amanda Miller

AVOCOCK





POOL COMPANY  
SPECIALTY MATERIALS  
AND FINISHES AVAILABLE

**KIM PEACOCK**

J&M Pools | Amanda Miller  
Jun 14, 2022 12:38 PM