


REVISIONS		
LTR	DESCRIPTION	DATE
A	WAS 20B3104E-40805.	2/13
B	EYEBOLT WAS 5/8", DEFINED SIZE OF SHACKLES ELIMINATED OPTION OF CONCRETE BLOCK	4/13

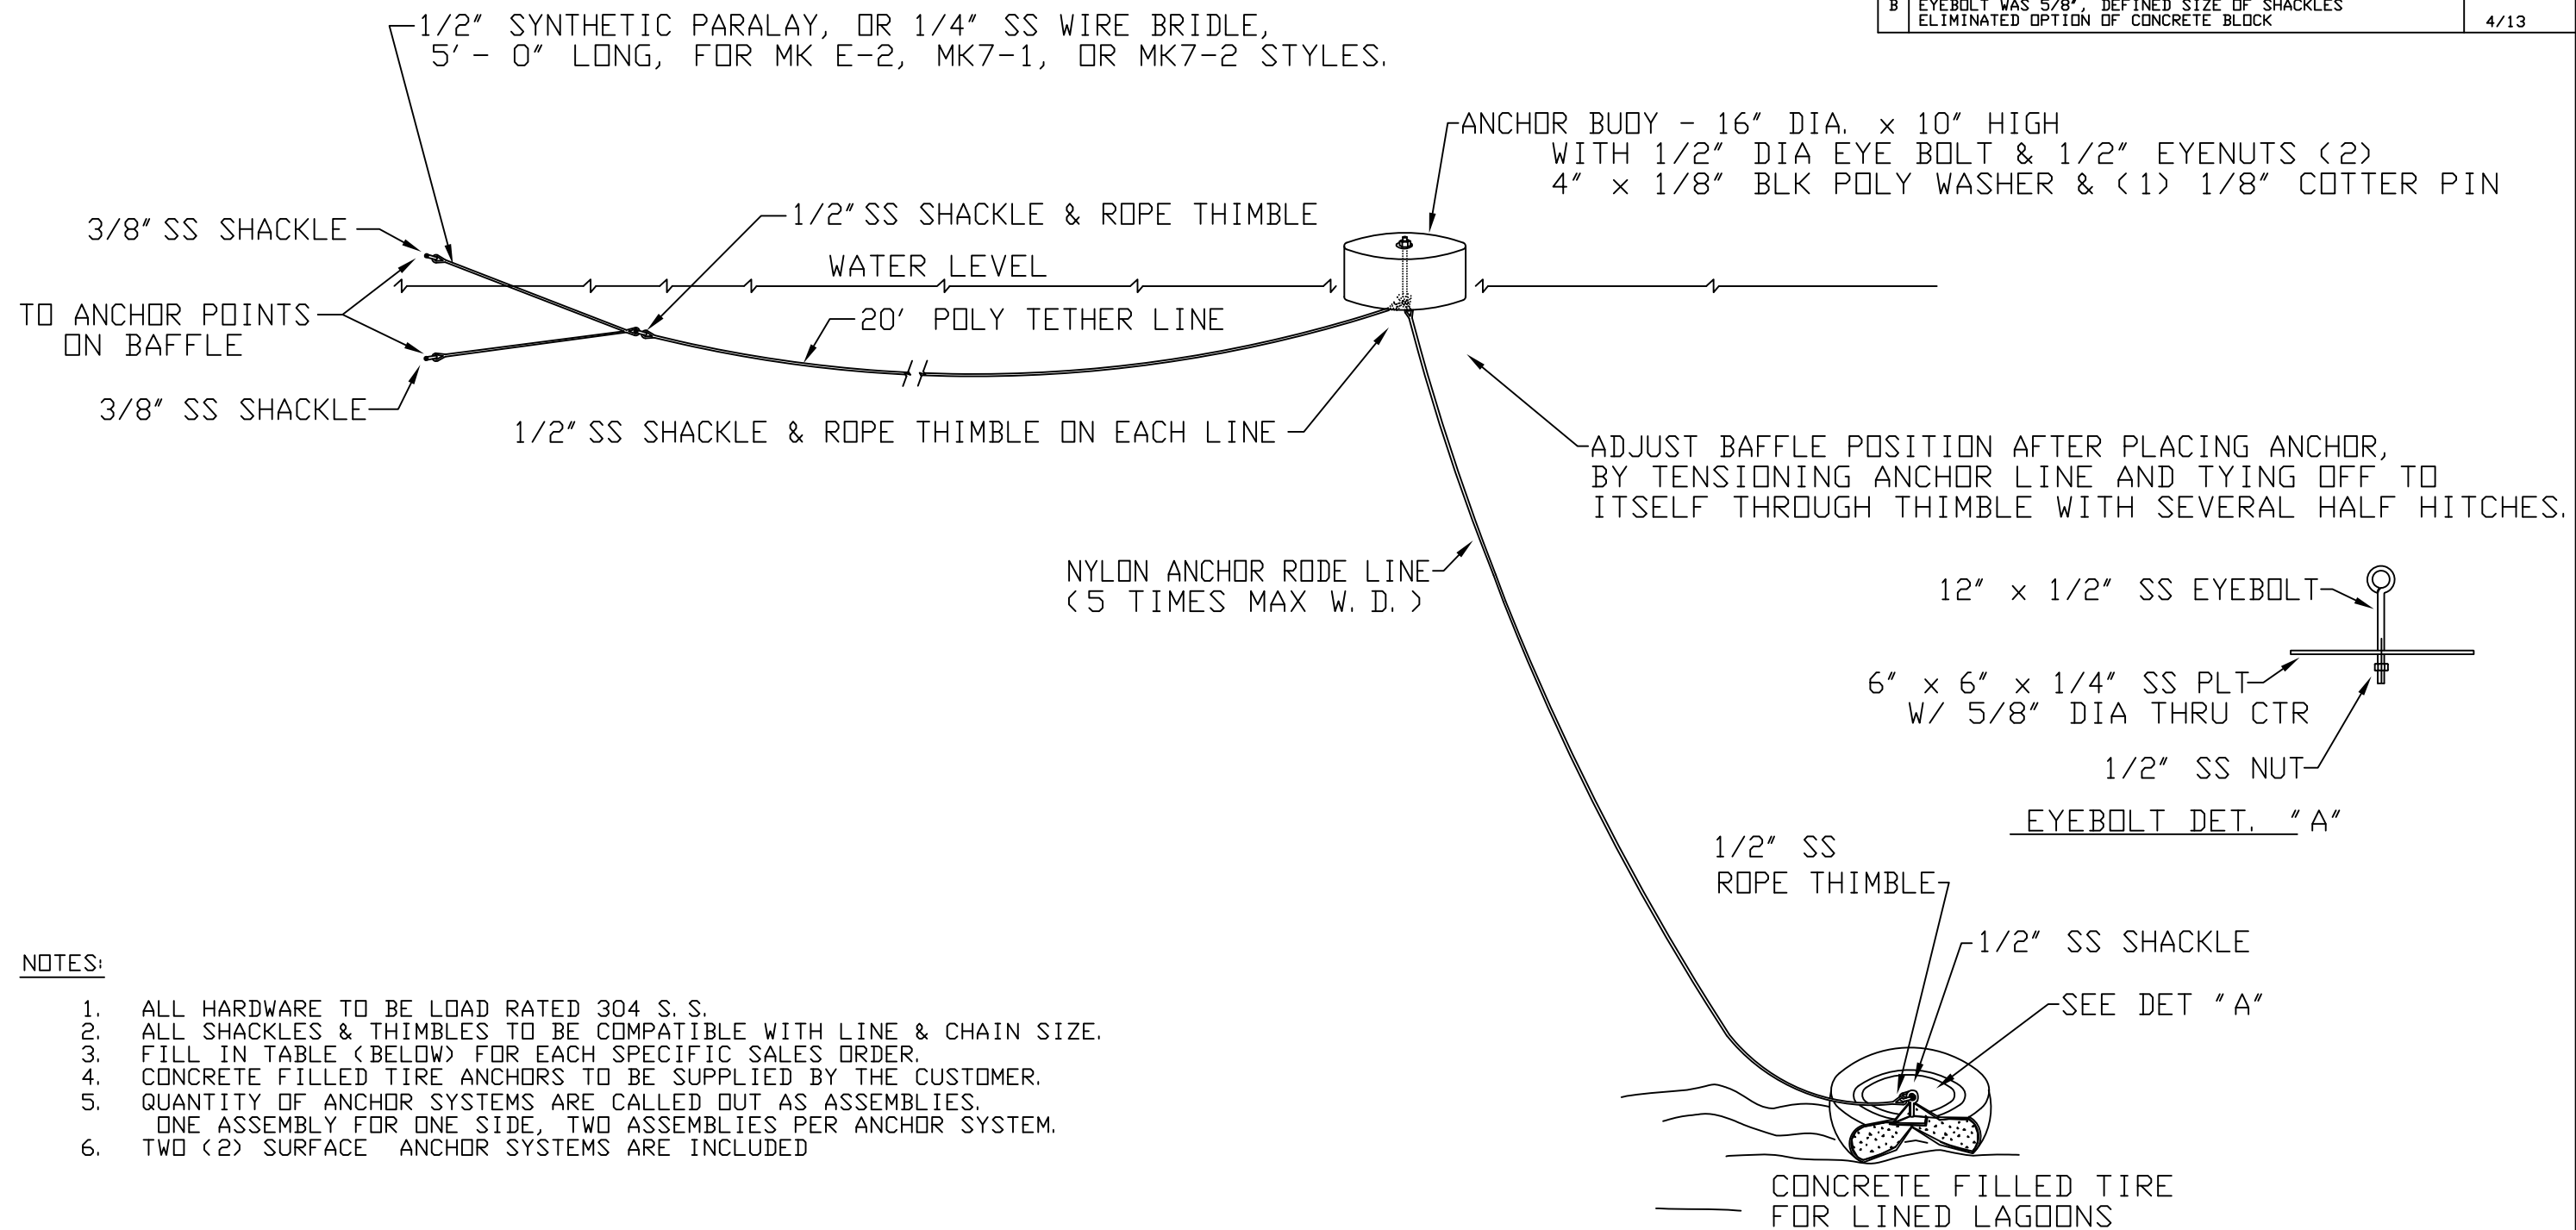

NOTES:

1. ALL HARDWARE TO BE LOAD RATED 304 S. S.
2. ALL SHACKLES & THIMBLES TO BE COMPATIBLE WITH LINE & CHAIN SIZE.
3. FILL IN TABLE (BELOW) FOR EACH SPECIFIC SALES ORDER.
4. CONCRETE FILLED TIRE ANCHORS TO BE SUPPLIED BY THE CUSTOMER.
5. QUANTITY OF ANCHOR SYSTEMS ARE CALLED OUT AS ASSEMBLIES.
ONE ASSEMBLY FOR ONE SIDE, TWO ASSEMBLIES PER ANCHOR SYSTEM.
6. TWO (2) SURFACE ANCHOR SYSTEMS ARE INCLUDED

ANCHOR			NYLON ANCHOR RODE		20' POLY TETHER LINE	10' GALV CHAIN SIZE	QTY
TYPE	SIZE	WT.	SIZE	LGT'	SIZE	SIZE	#
TIRE	30" DIA		1/2"	70'	1/2"	NONE	1
TIRE	48" DIA		5/8"		5/8"	NONE	

WATER DEPTH 14'
ORDER NUMBER: _____

LAMOR USA

S.S. BAFFLE ANCHOR SYSTEM

SCALE 1/8	DRAWN BY: RST	DRAWING NUMBER:
DATE: 12SEP2013	APPROVED BY:	397863