



**Construction Plans:**

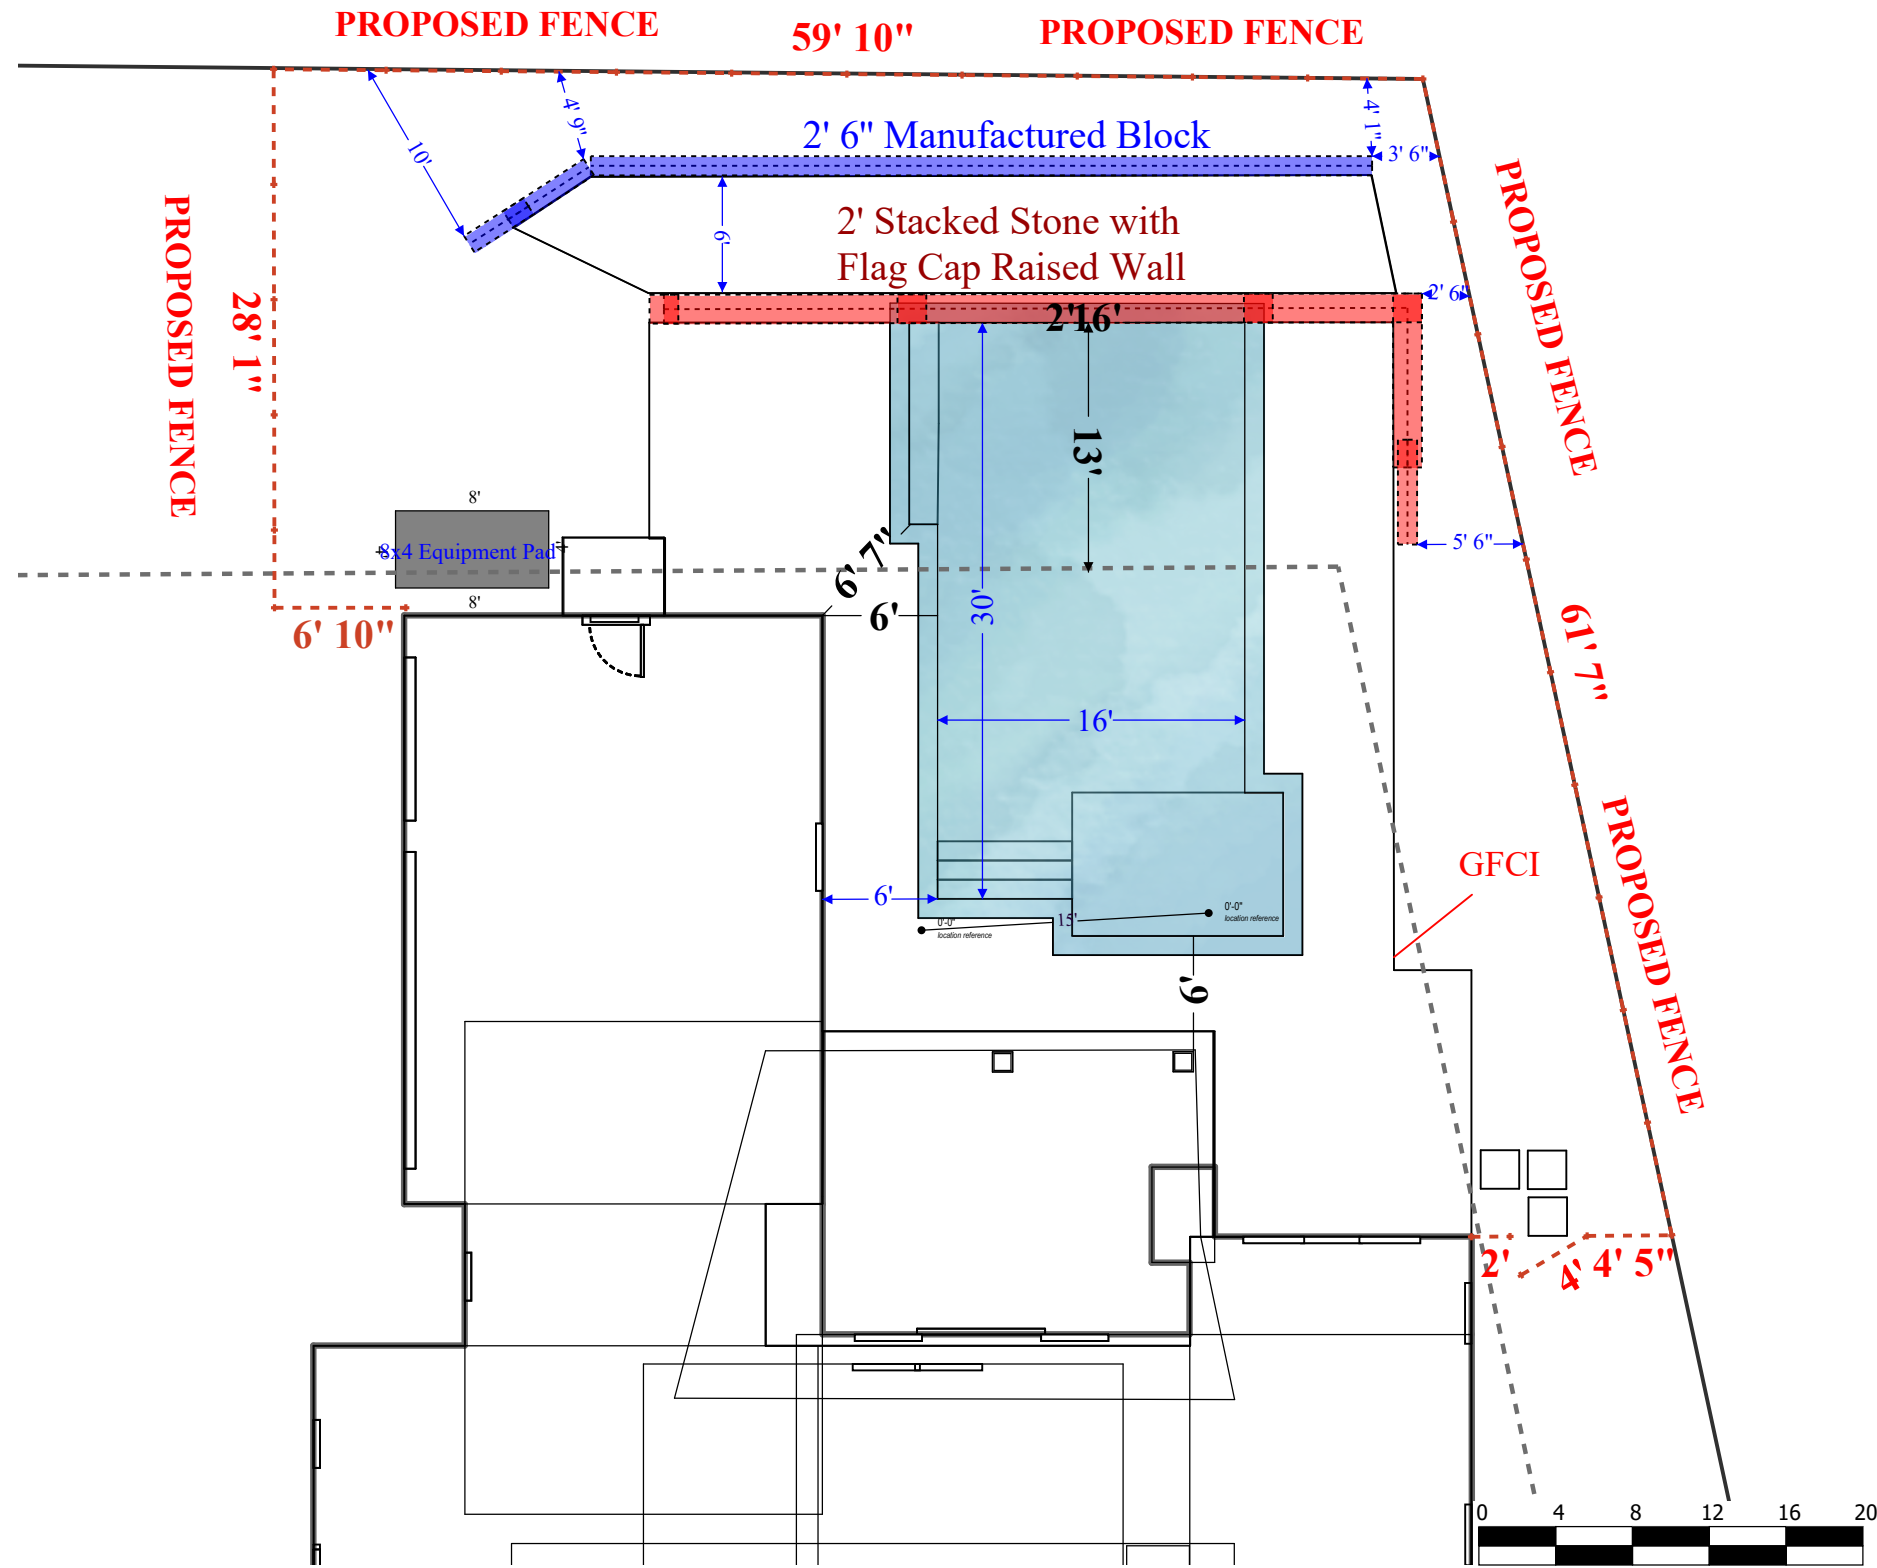

**Plat with Pool**

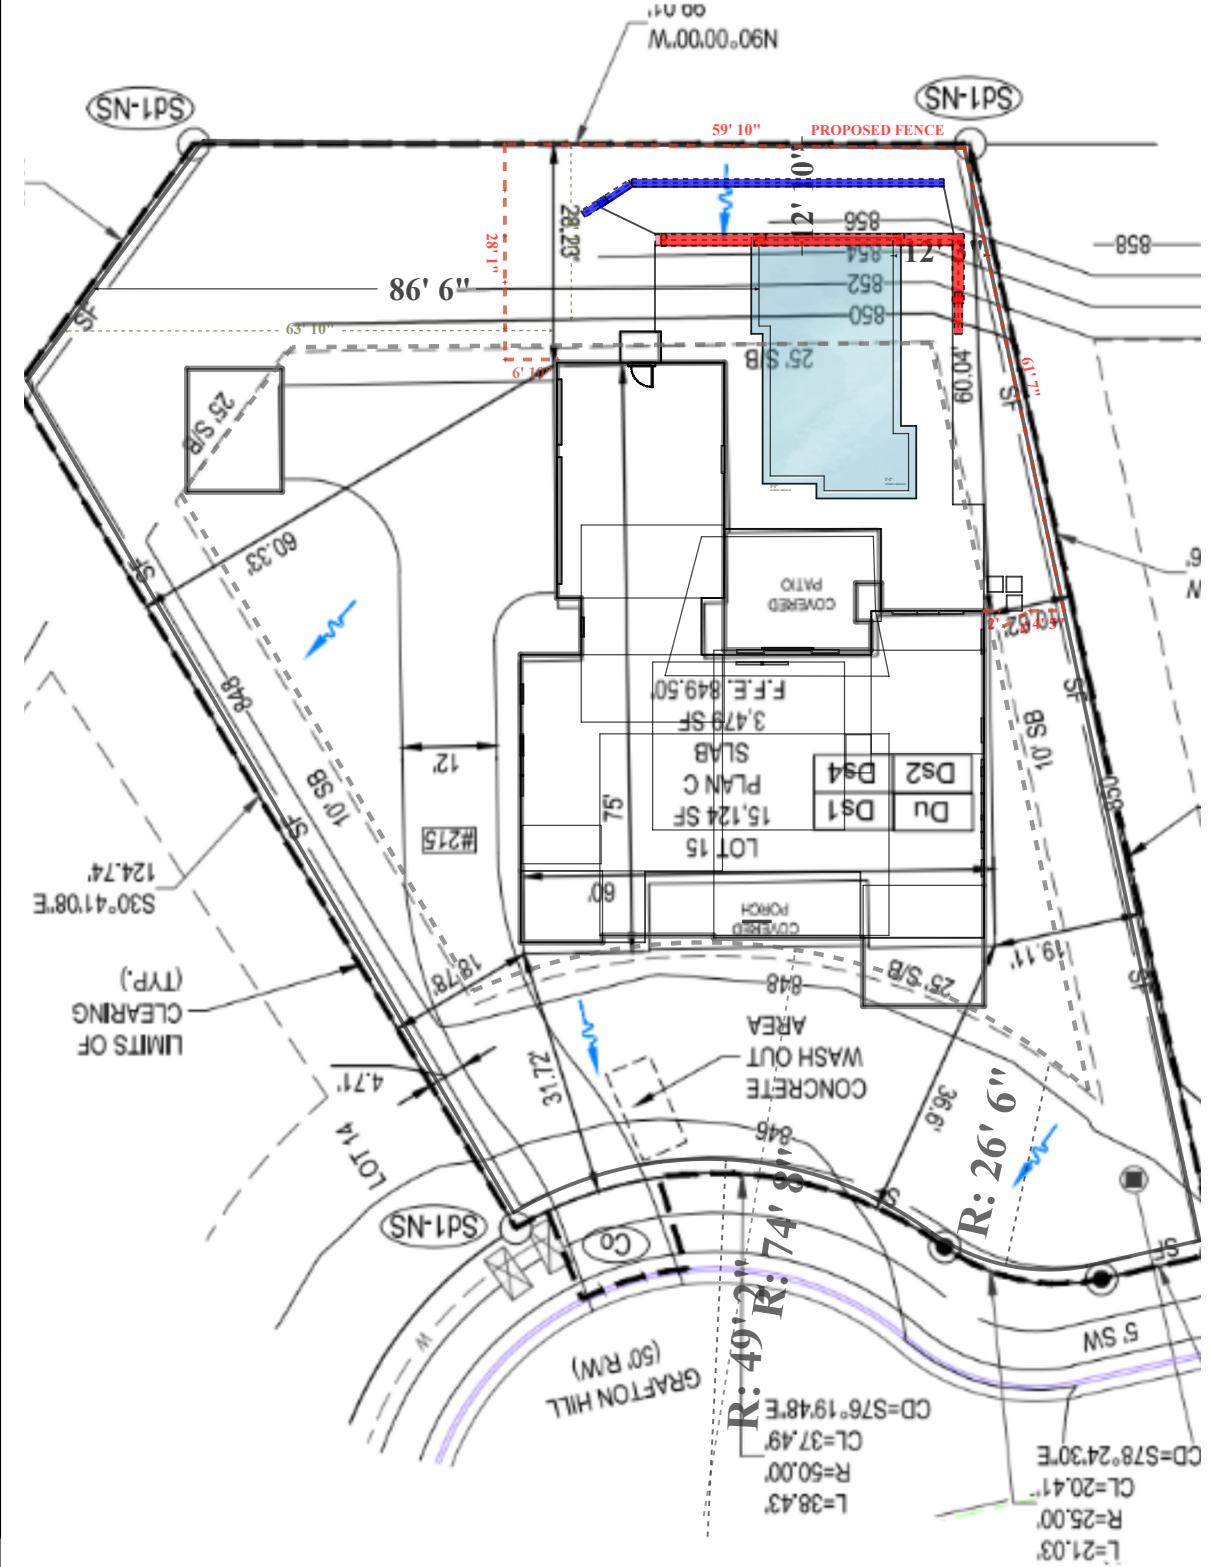

Attached plans are the property of J&M Pool Company.

**Project Info**

Client Name: Rob Roark  
 Client Email: chucksaleeby@martindodson.  
 Client Phone: 404-867-4974  
 Address: Grafton Lot 15  
 City: Senoia

**Notes:**

**Plans Information**

**PLAN SET:**

*Permitting*

Roark, Rob\_Grafton Lot 15\_FirstDraft\_6.2.23

