


Building Lines  
 Front - 60'  
 Side - 20'  
 Rear - 40'

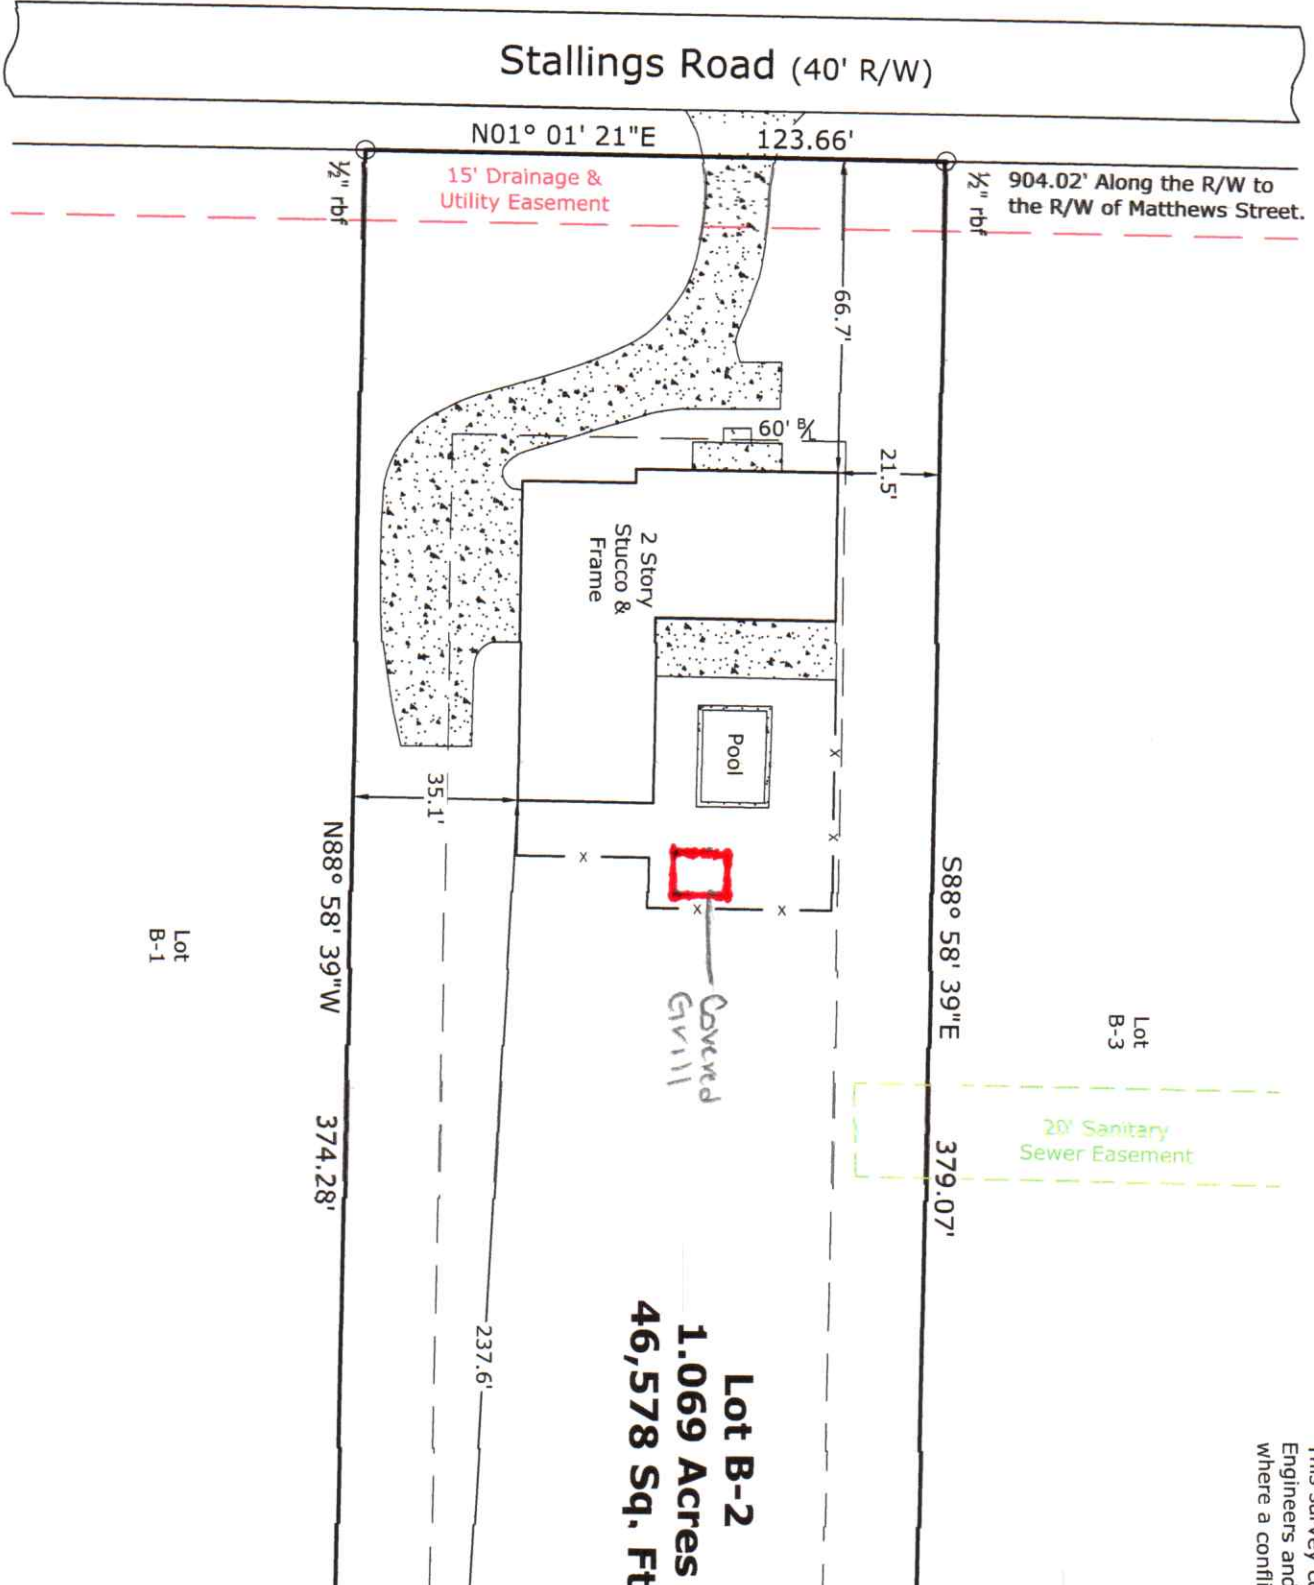

**Legend**

- OTP=Open Top Pipe
- RBF=Rebar Found
- RBS=Rebar Set
- R/W=Right of Way
- IPF=Iron Pin Found
- P.O.B.=Point of Beginning
- B/L=Building Line
- D.E.=Drainage Easement
- N/F=Now or Formerly
- F.W.P.D.=Field Work Performed Date
- ⊗=Gas Valve
- ⊗=Water Meter
- ⊗=Utility Pole



**Closure Data**

This survey does not constitute a title search by surveyor. All information regarding record easements, adjoiners and other

**Surveyor's Certificate:**

As required by subsection (d) of O.C.G. prepared by a land surveyor and approved hereon. Such approvals or affirmations governmental bodies by any purchaser parcel. Furthermore, the undersigned I with the minimum technical standards

This survey contains Engineers and where a conflict

