

ISSUE	DATE	DESCRIPTION	INCLUDES
1	06/29/2022	100% CONSTRUCTION	POSSIBLE 1

REVISION	DATE	DESCRIPTION	REV
1	06/29/2022	VERSION 2	2

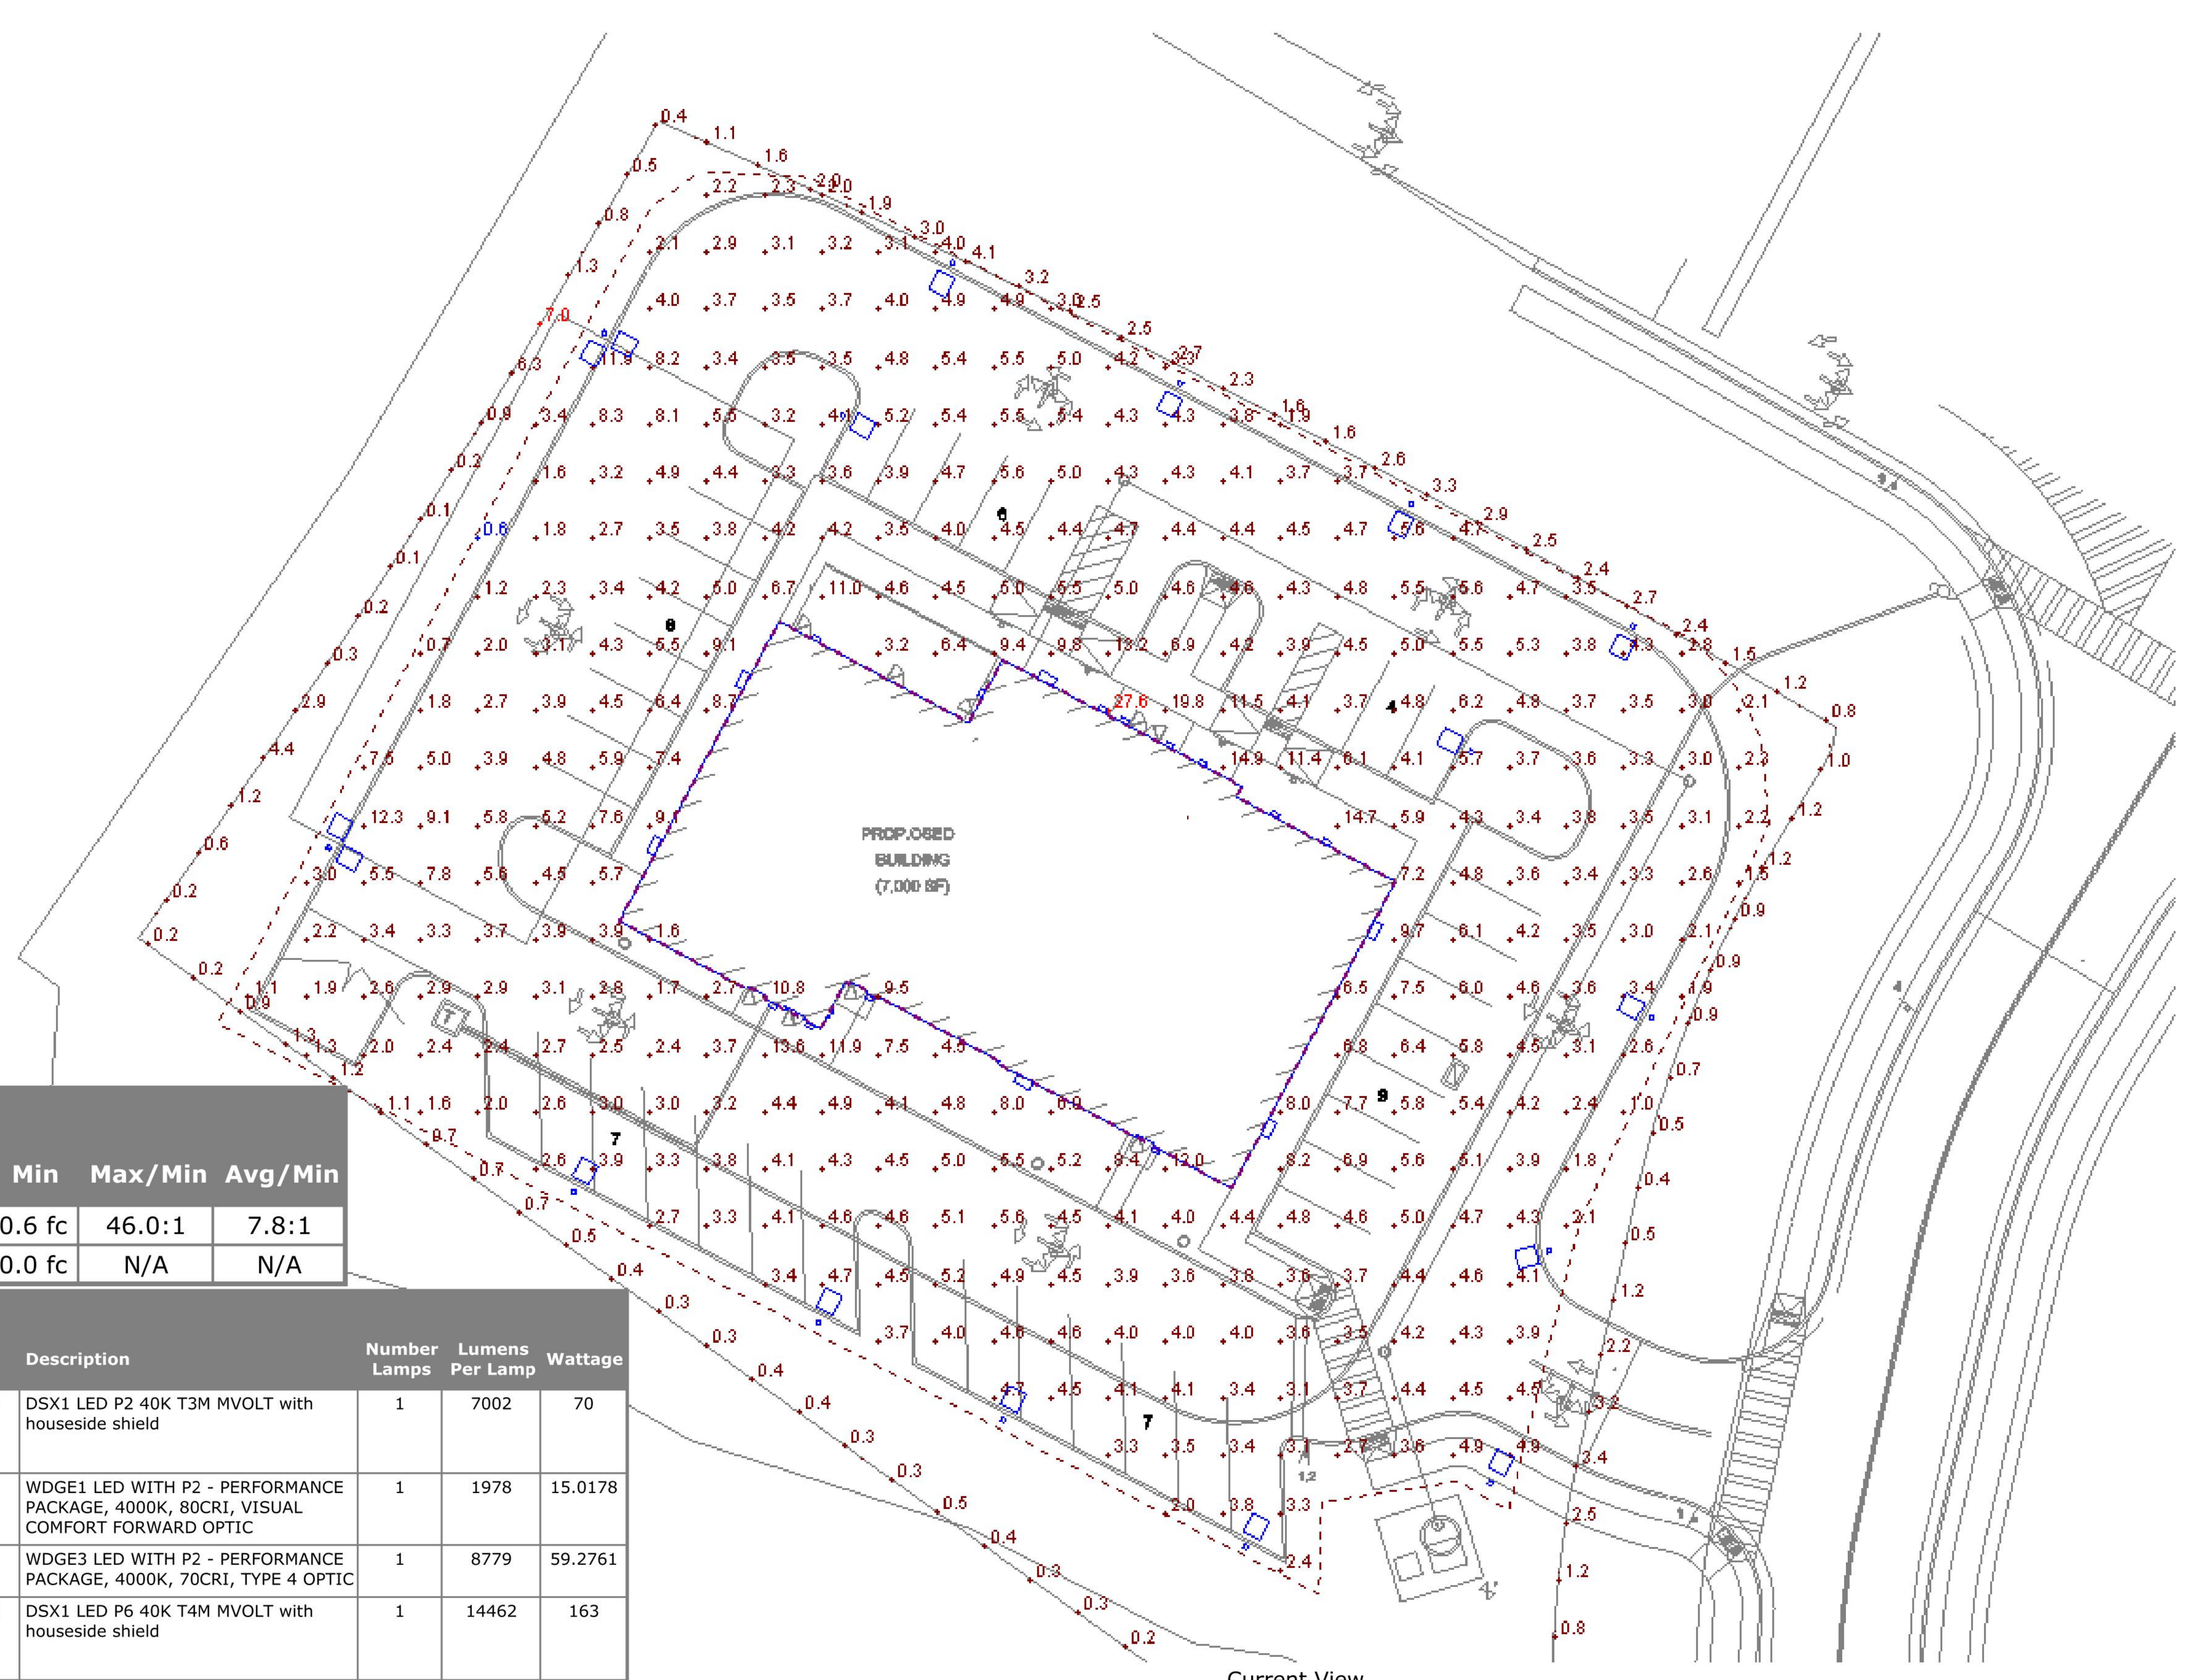


DISCLAIMER:
 ALL DRAWINGS FOR THIS PROJECT ARE THE PROPERTY OF ALIGN DESIGN ASSOCIATES, LLC. ANY REPRODUCTION OF THEM MAY ONLY BE USED BY THE OWNER TO CONDUCT AND COMPLETE THE PROJECT. MEMBER THE DESIGN INDICATED ON THE DRAWINGS OR ANY OTHER PROJECTS OR PRODUCTS SHALL BE THE SOLE PROPERTY OF ALIGN DESIGN ASSOCIATES, LLC. SCALED AS NOTED ON THE DRAWINGS AND NOT TO SCALE. THE ORIGINAL DRAWINGS ONLY AS PRINTED FULL SCALE.

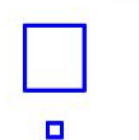
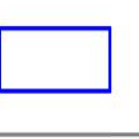
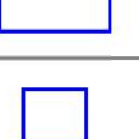

SHEET NAME:
SITE PHOTOMETRICS

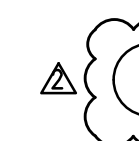
JOB NUMBER:
 21204.00

E101



Statistics						
Description	Symbol	Avg	Max	Min	Max/Min	Avg/Min
PARKING AREA	+	4.7 fc	27.6 fc	0.6 fc	46.0:1	7.8:1
PROPERTY LINE	+	1.2 fc	7.0 fc	0.0 fc	N/A	N/A

Schedule							
Symbol	Label	Manufacturer	Catalog Number	Description	Number Lamps	Lumens Per Lamp	Wattage
	SL1	Lithonia Lighting	DSX1 LED P2 40K T3M MVOLT HS	DSX1 LED P2 40K T3M MVOLT with houseside shield	1	7002	70
	WS	Lithonia Lighting	WDGE1 LED P2 40K 80CRI VF	WDGE1 LED WITH P2 - PERFORMANCE PACKAGE, 4000K, 80CRI, VISUAL COMFORT FORWARD OPTIC	1	1978	15.0178
	WC	Lithonia Lighting	WDGE3 LED P2 70CRI R4 40K	WDGE3 LED WITH P2 - PERFORMANCE PACKAGE, 4000K, 70CRI, TYPE 4 OPTIC	1	8779	59.2761
	SL2	Lithonia Lighting	DSX1 LED P6 40K T4M MVOLT HS	DSX1 LED P6 40K T4M MVOLT with houseside shield	1	14462	163


1 SITE PHOTOMETRICS
 N.T.S.

C:\Users\Chris\Dropbox (Westside Engineering)\Westside Engineering Team Folder\2022\22283 - WMG Urgent and Primary - Senoia\Arch\022130 - WMG - Senoia Greenbuilding - Interior.rvt
 6/29/2022 12:40:54 PM

© ALIGN DESIGN ASSOCIATES - ALL RIGHTS RESERVED